
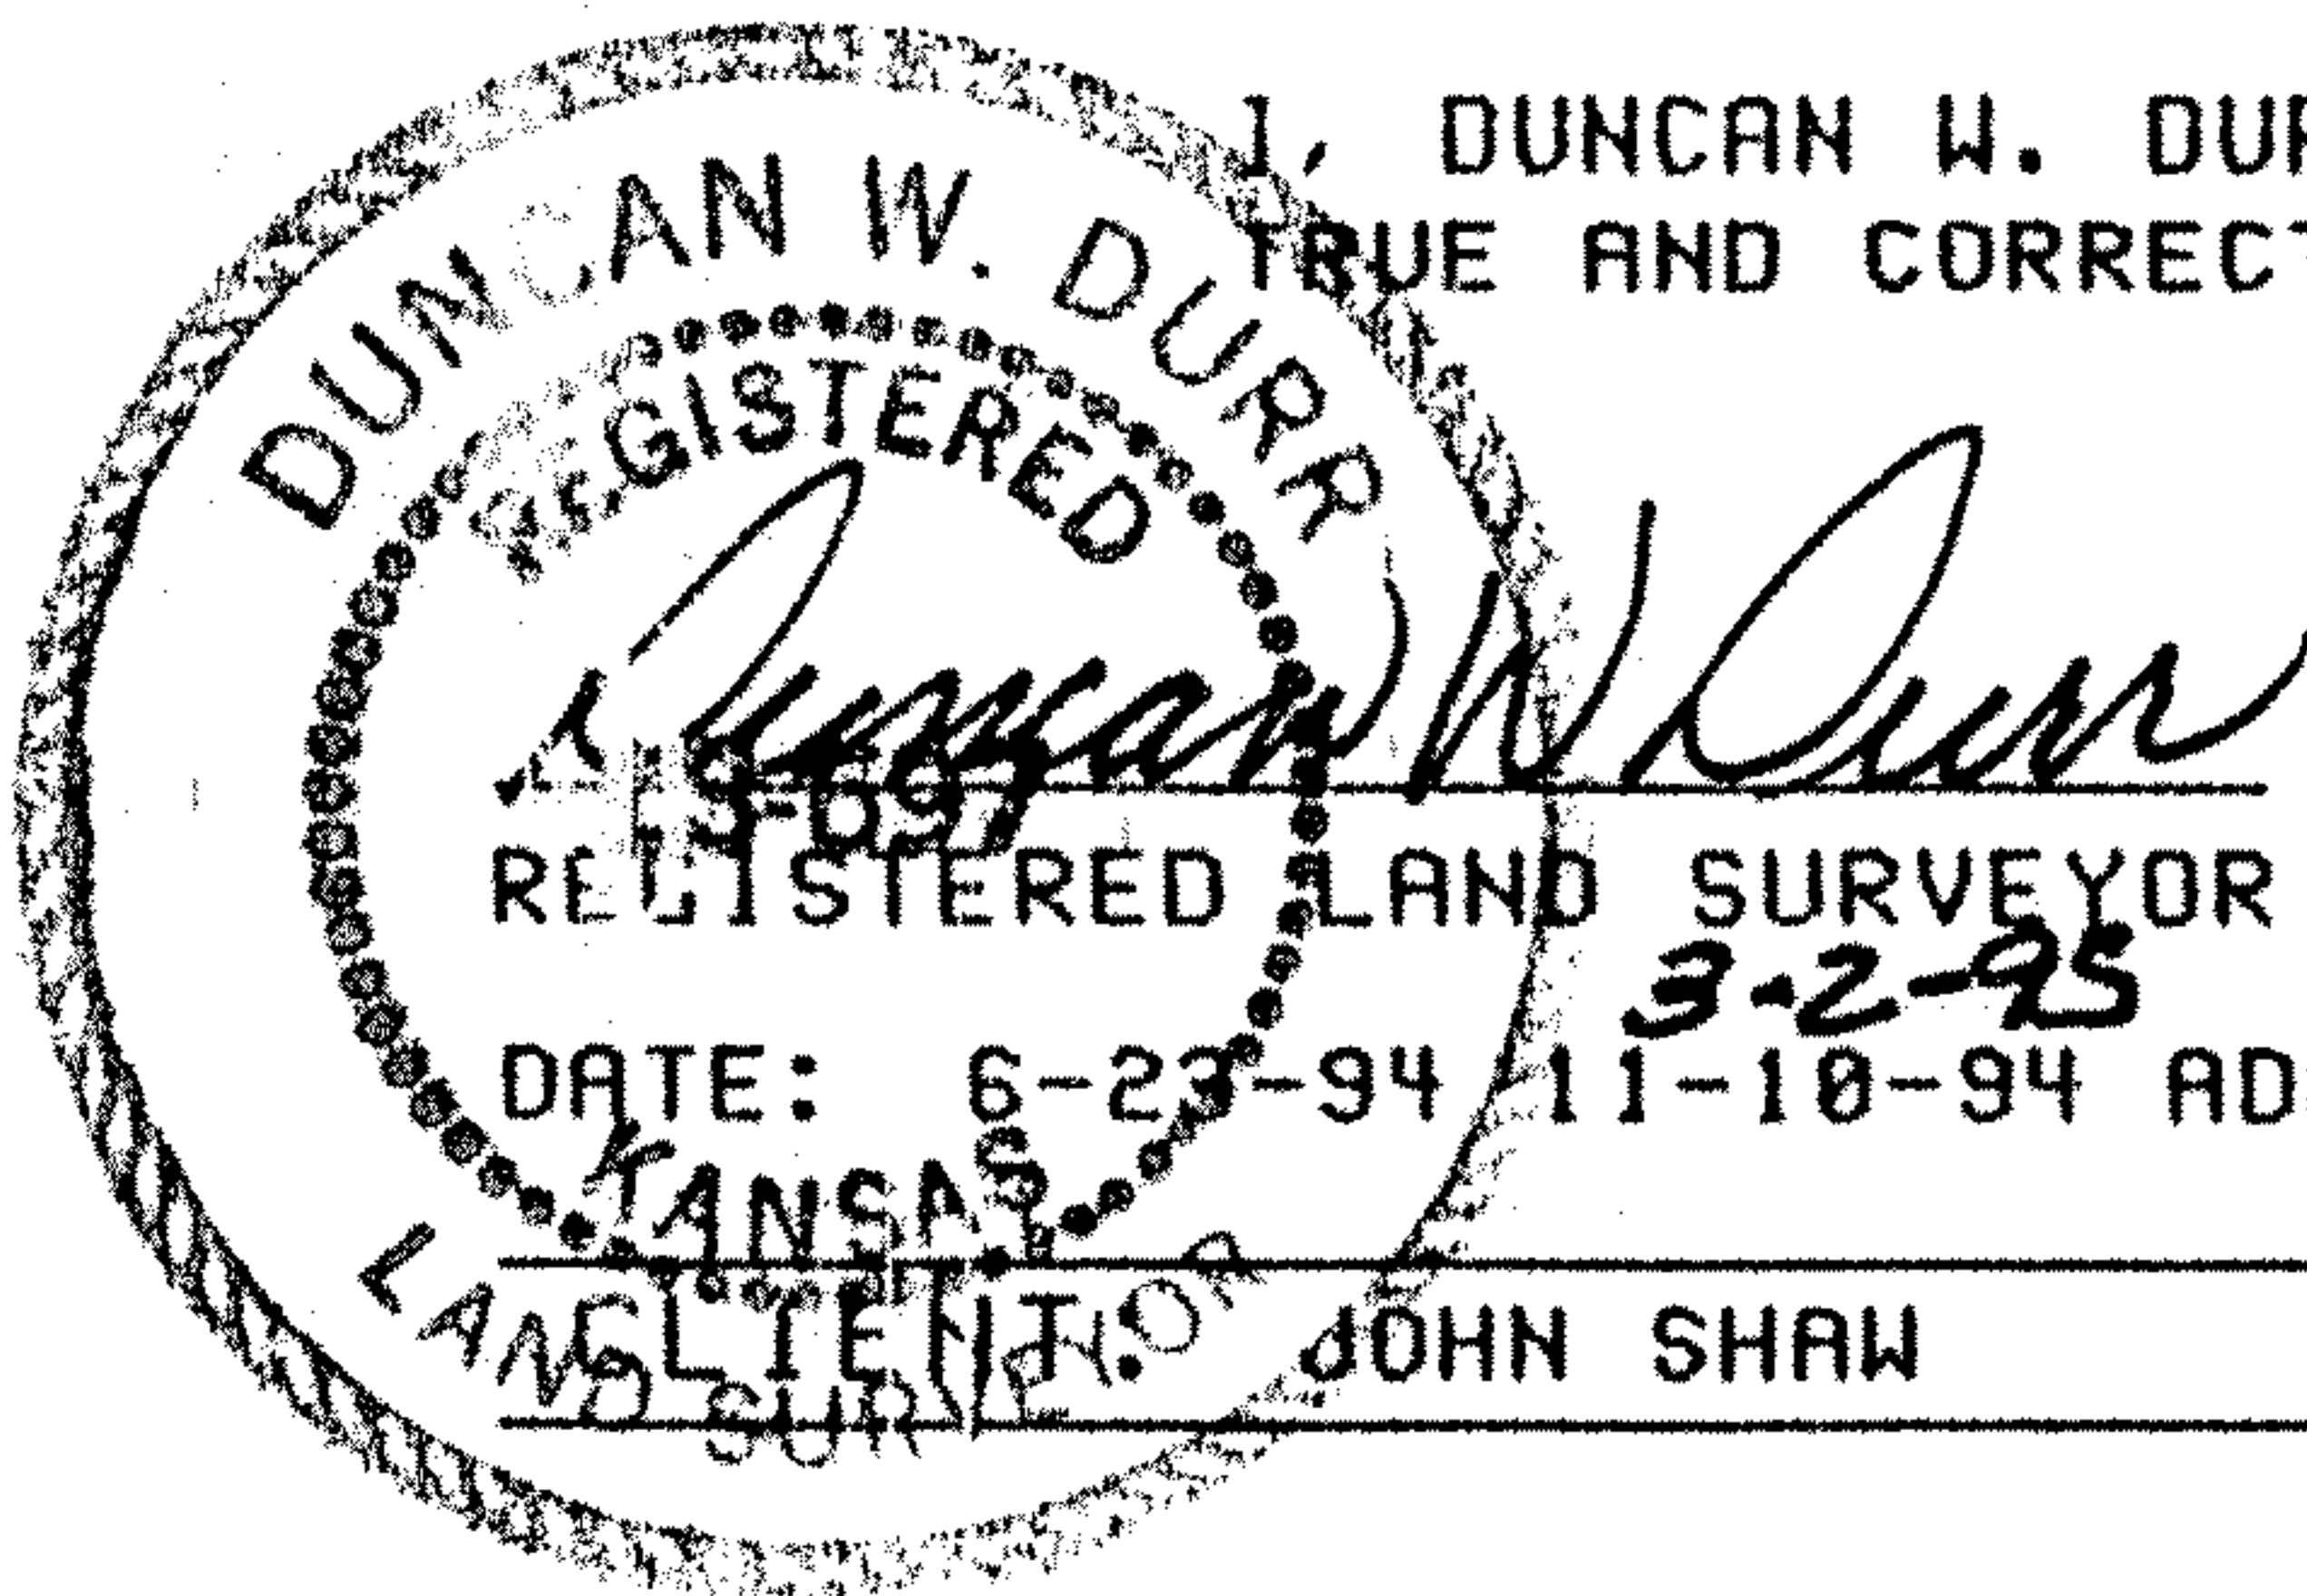


DURR ENGINEERING,

ENGINEERING, SURVEYING, PLANNING, & DEVELOPMENT

6611 E 4TH AVE.
HUTCHINSON, KS. 67561
PHONE: 316-662-9613

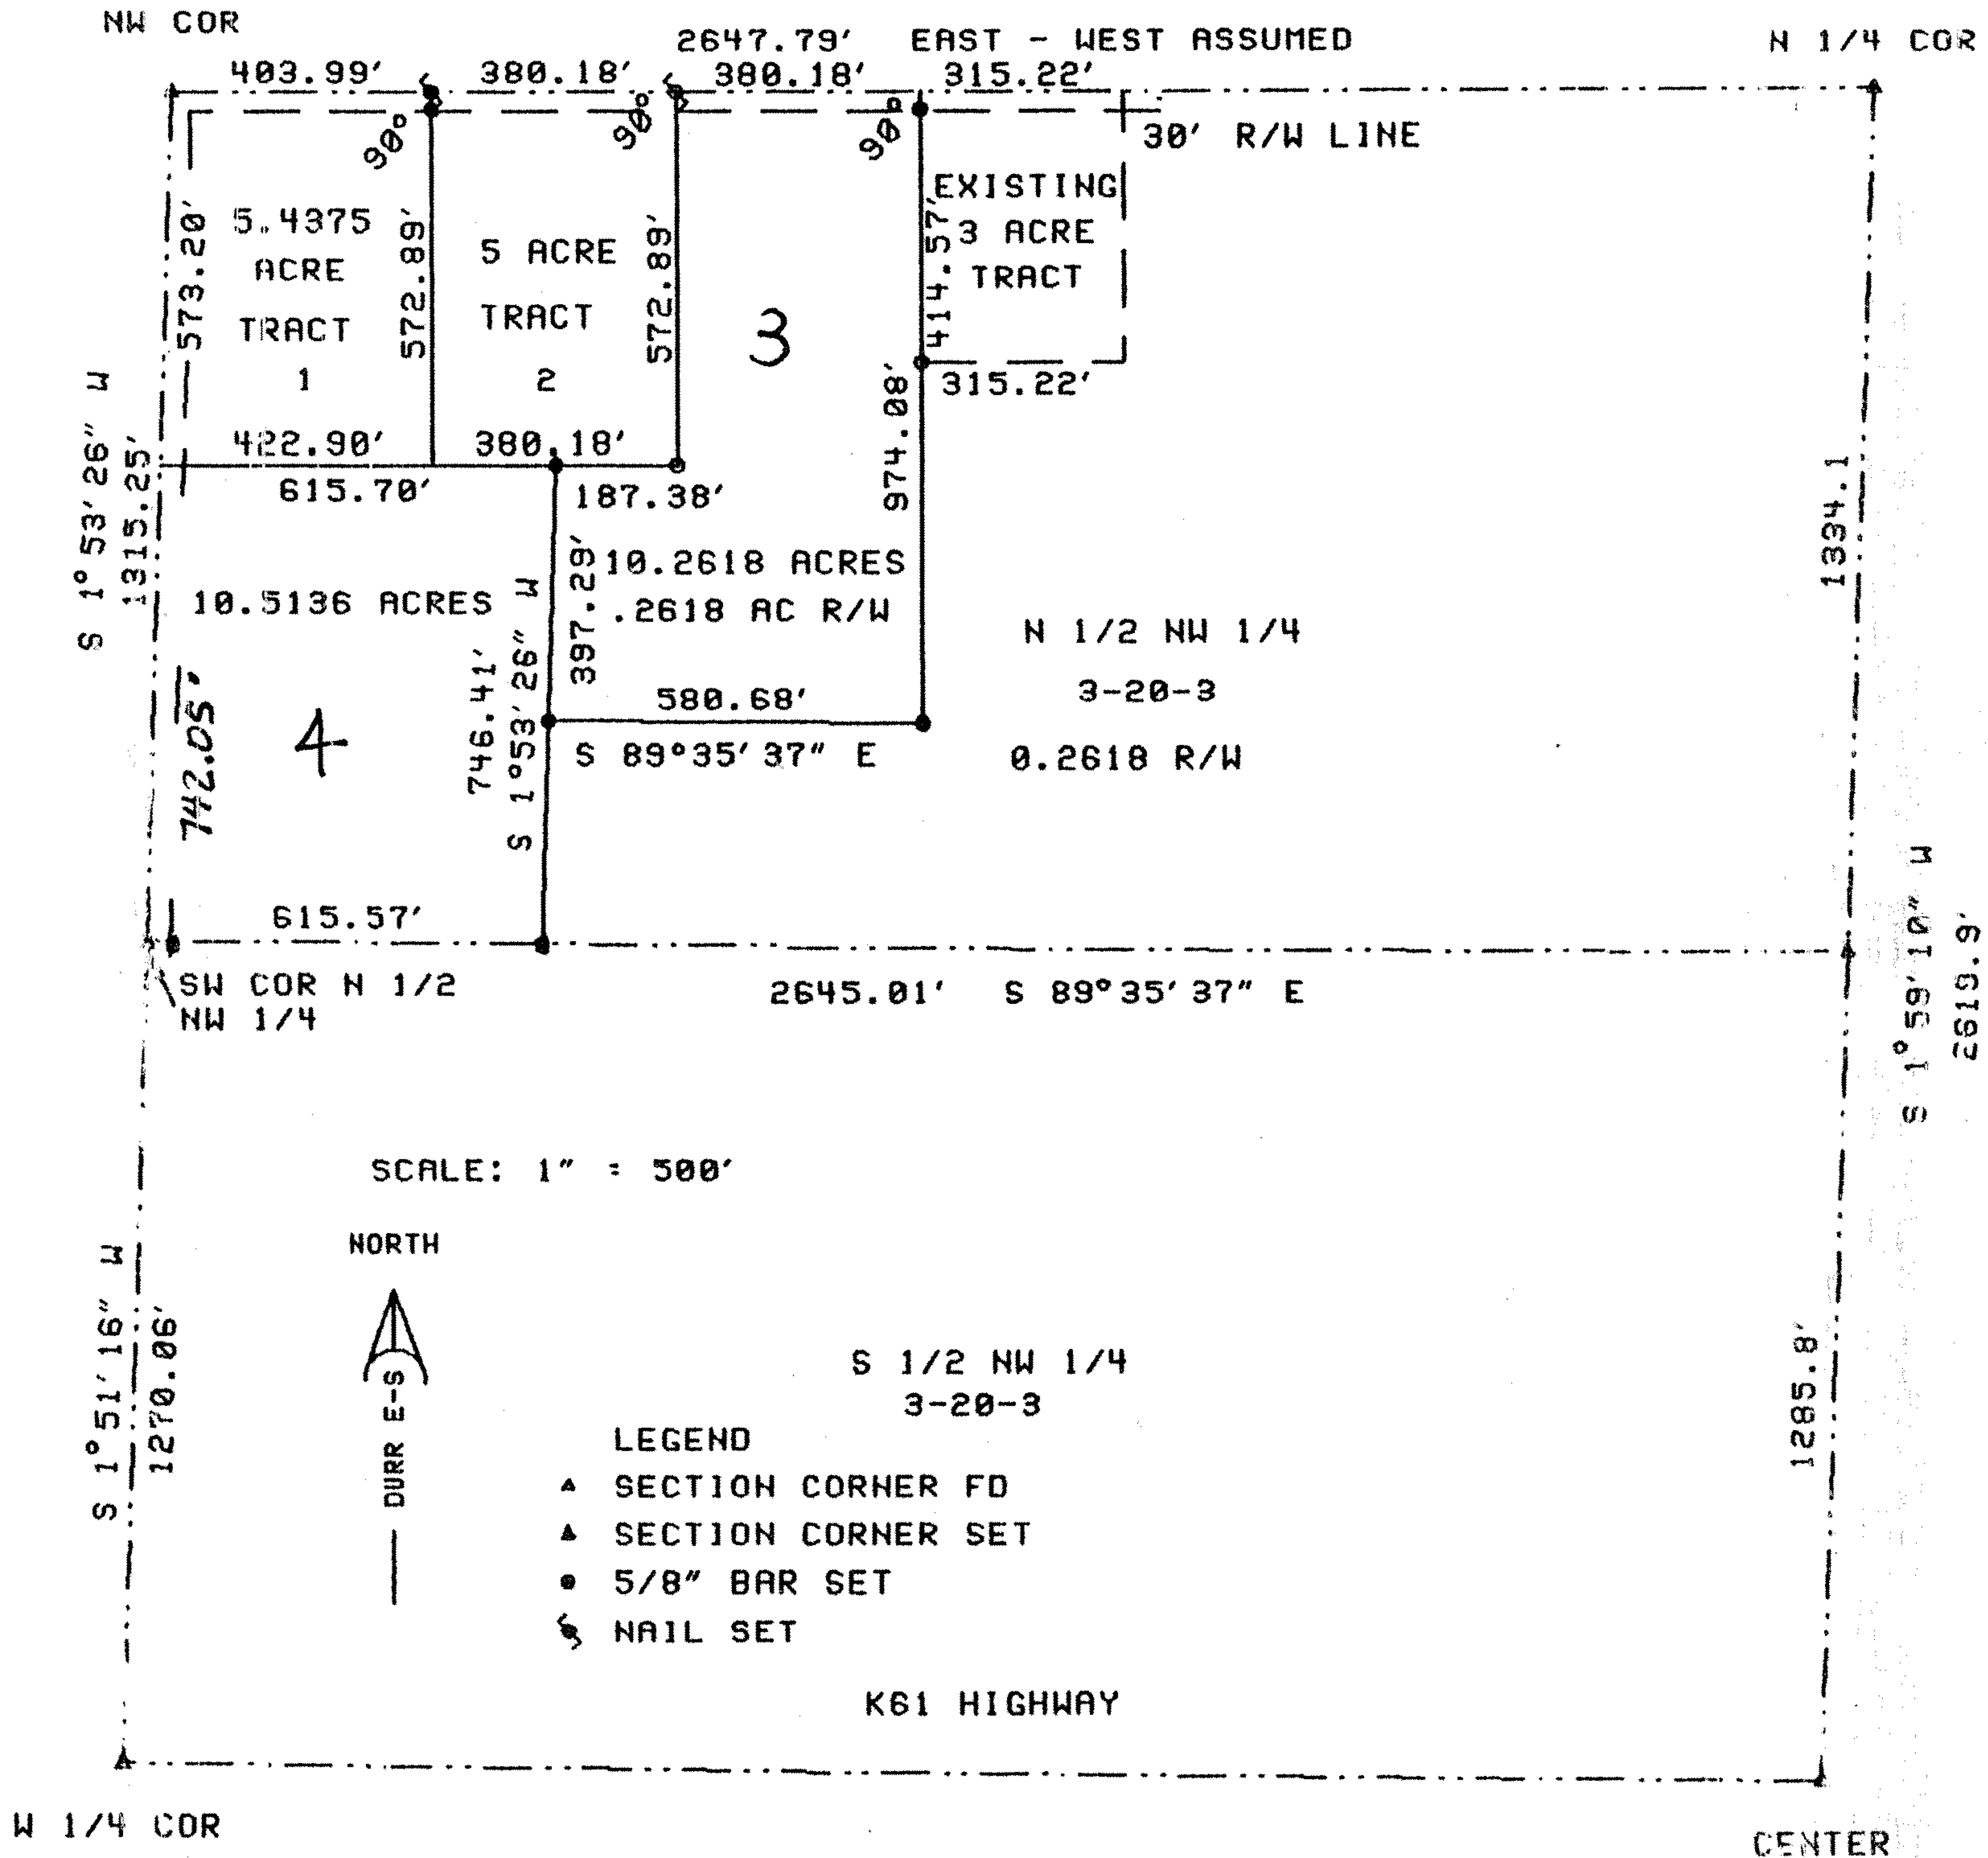

I, DUNCAN W. DURR, DO HEREBY CERTIFY THE ABOVE SURVEY TO BE TRUE AND CORRECT AS SURVEYED BY ME THIS DATE HEREIN WRITTEN.

DATE: 6-23-94 11-10-94 ADD TRACTS, CORRECT N LINE TRACT 1 3-1-95 REVISED

DESCRIPTION:

SEVERAL TRACTS IN THE NORTH HALF OF THE NORTHWEST QUARTER OF SECTION 3, TOWNSHIP 20 SOUTH, RANGE 3 WEST OF THE 6TH PM, McPHERSON COUNTY, KANSAS. MORE FULLY DESCRIBED ON PAGE 2 OF 2