
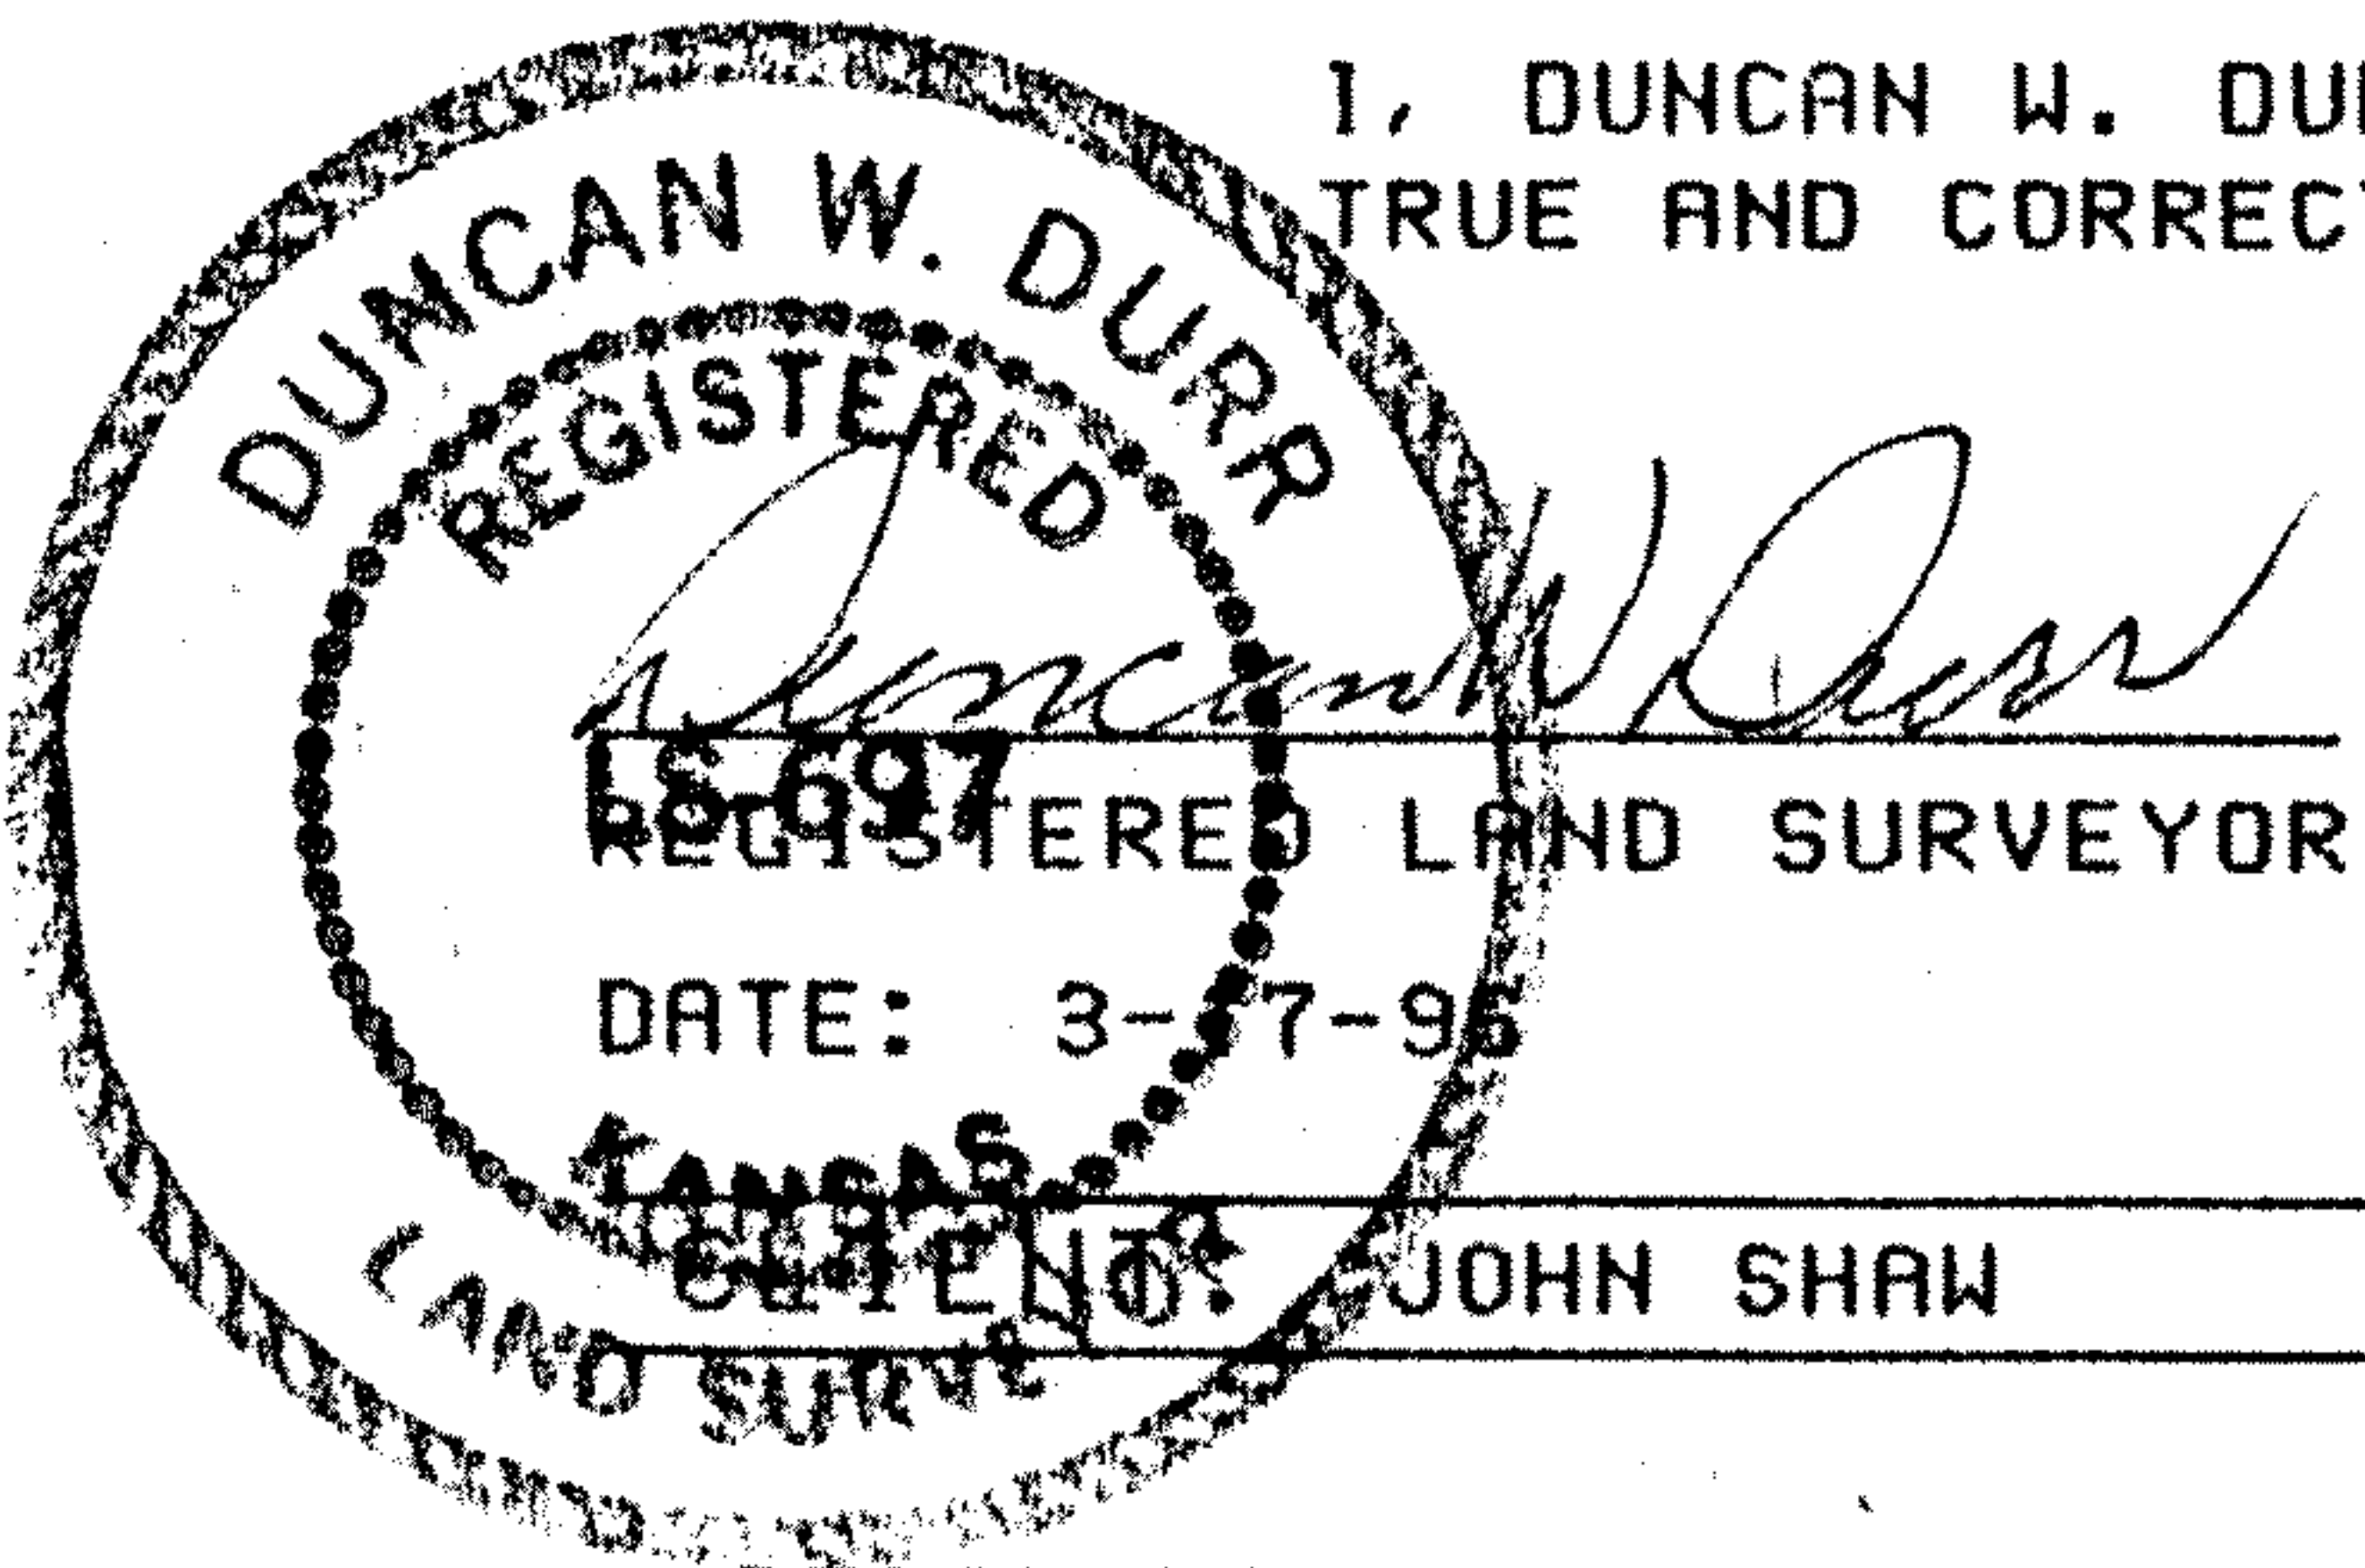


DURR ENGINEERING,
ENGINEERING, SURVEYING, PLANNING, & DEVELOPMENT

525 HOWARD
HUTCHINSON, KS. 67501
PHONE: 316-663-9613

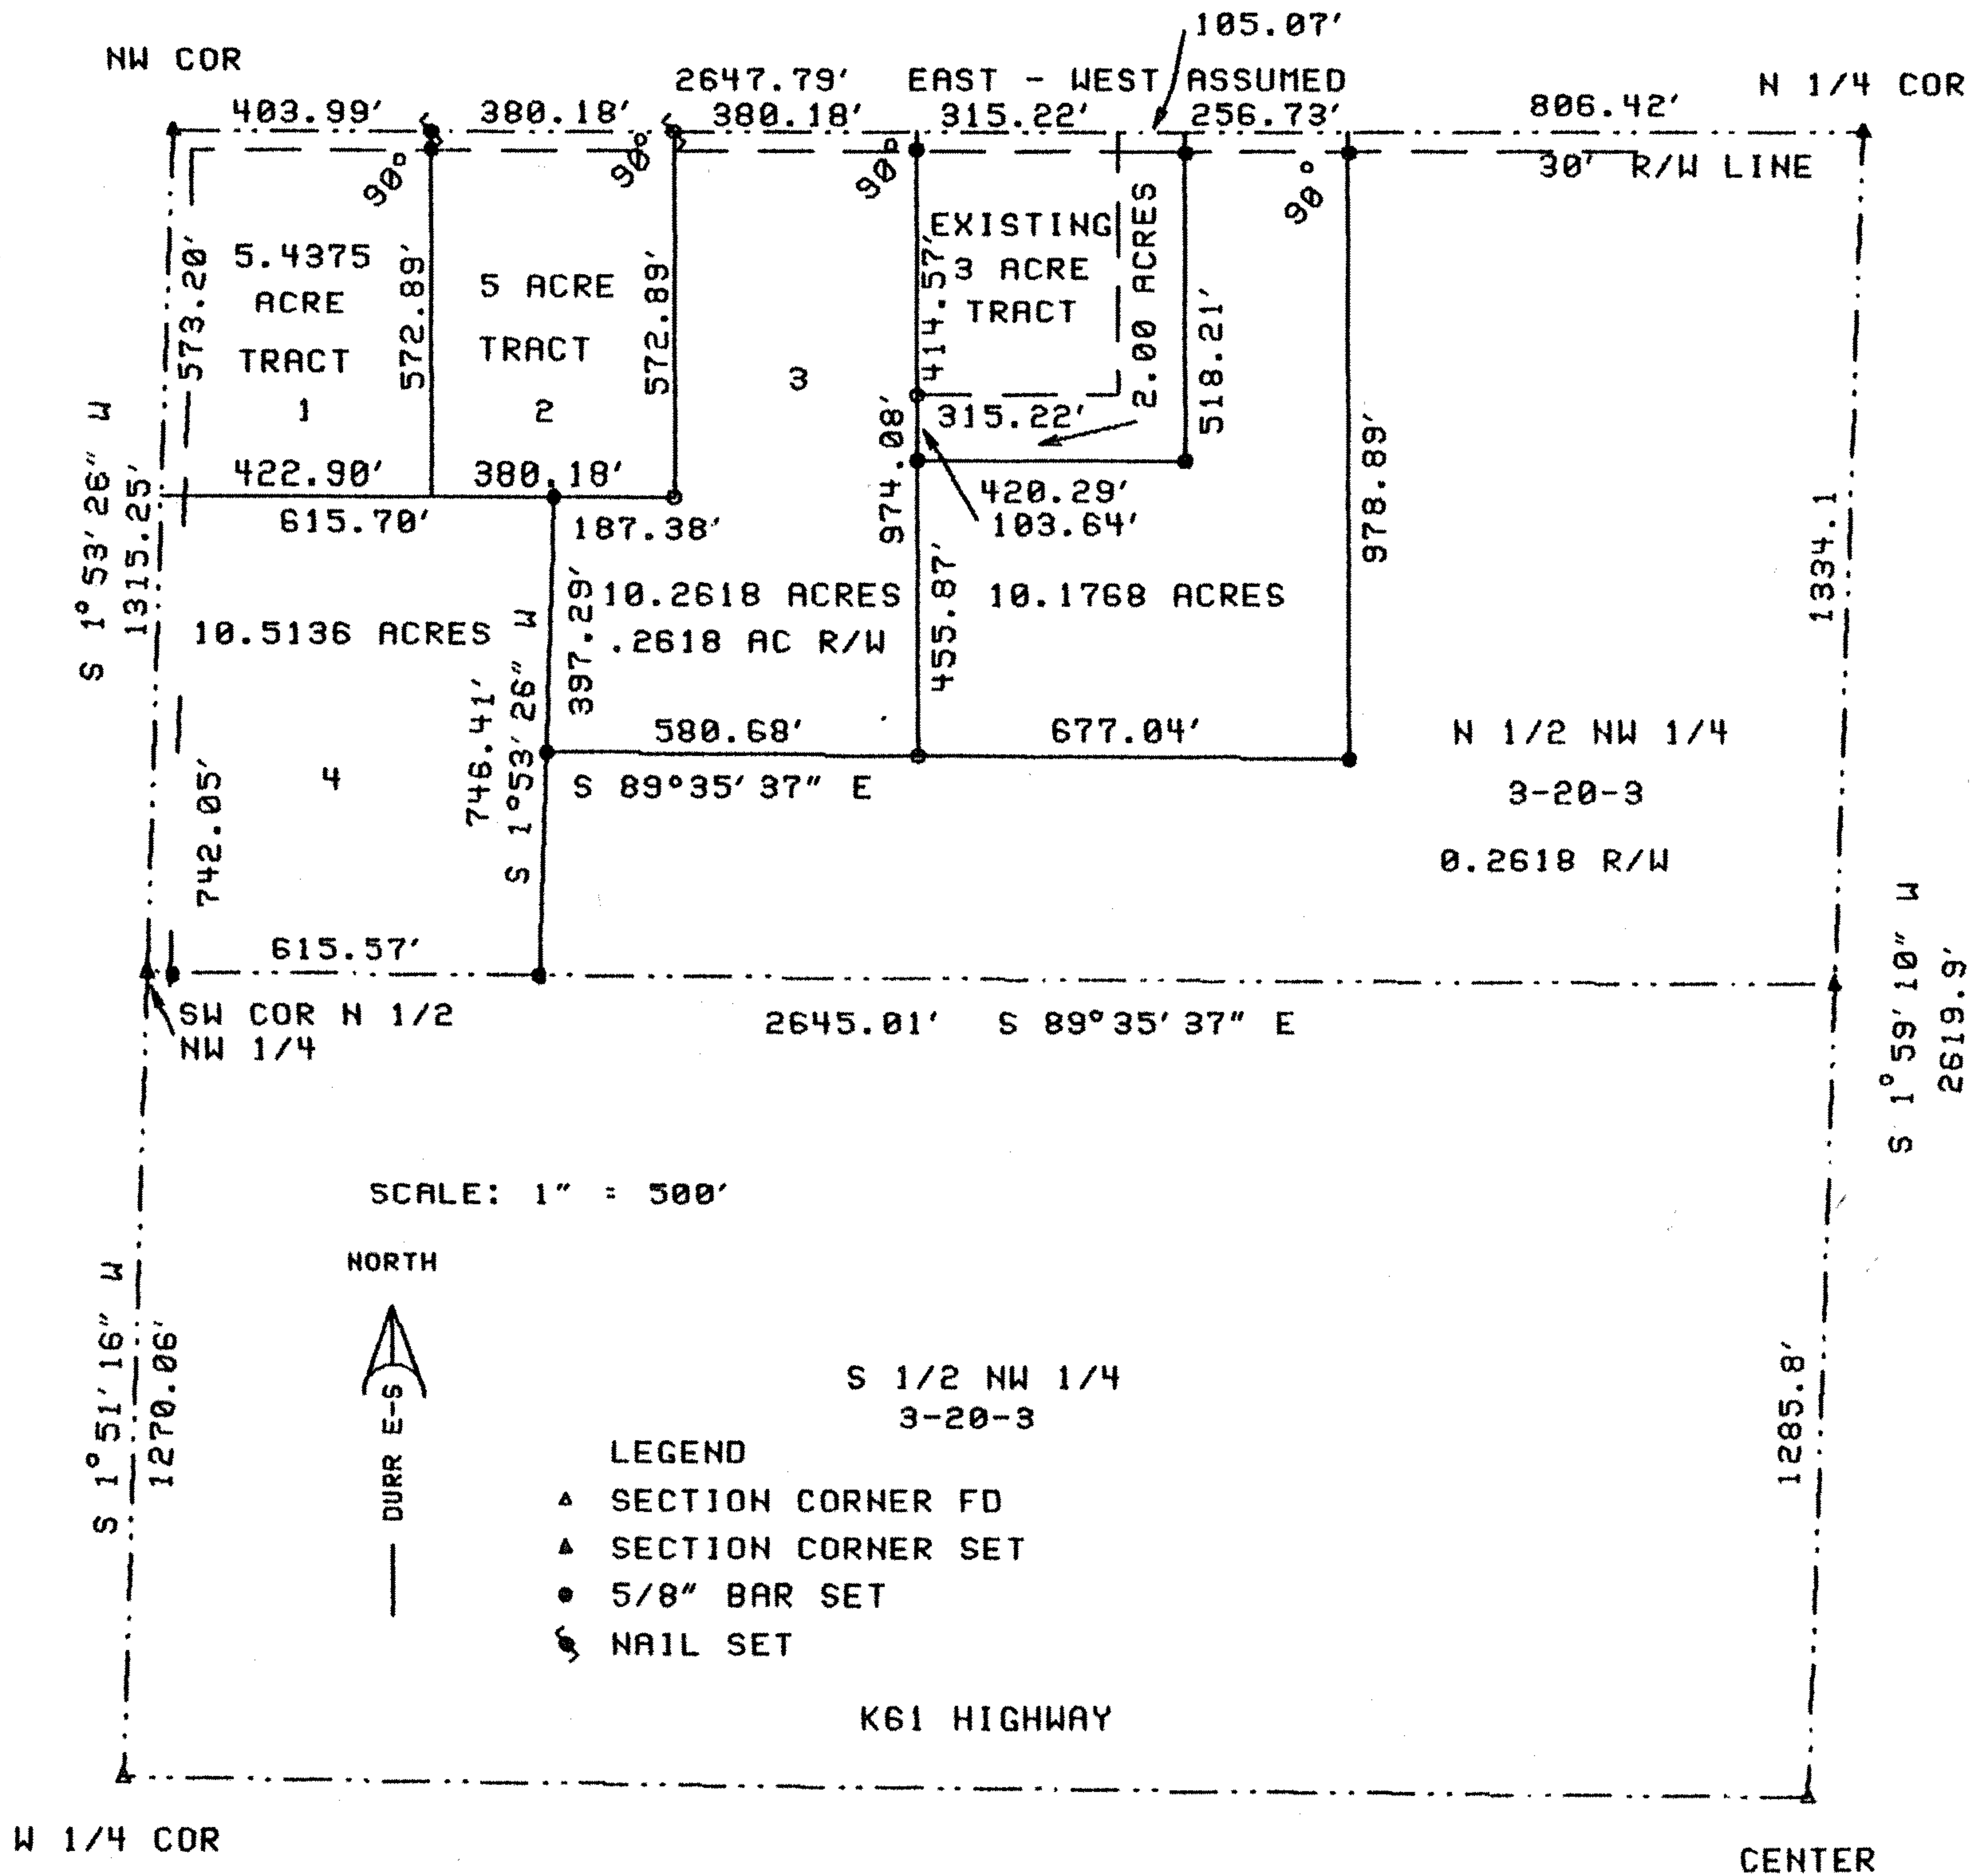

I, DUNCAN W. DURR, DO HEREBY CERTIFY THE ABOVE SURVEY TO BE TRUE AND CORRECT AS SURVEYED BY ME THIS DATE HEREIN WRITTEN.

JOHN SHAW

DESCRIPTION:

SEVERAL TRACTS IN THE NORTH HALF OF THE NORTHWEST QUARTER OF SECTION 3, TOWNSHIP 20 SOUTH, RANGE 3 WEST OF THE 6TH PM, McPHERSON COUNTY, KANSAS. MORE FULLY DESCRIBED ON PAGE 2 OF 2