


moser & associates
consulting engineers

PROJECT NO. D-B--1183
BY P.O. DATE 12-30-75

500 Main Newton, Ks. 67114 (316) 283-5298	6 East Second Lee's Summit, Mo. 64063 (816) 524-0183	800 Oregon Hiawatha, Ks. 66434 (913) 742-3517
---	--	---


CLIENT KANSAS - NEBRASKA PIPELINE CO.

LEGAL DESCRIPTION: Two tracts of land all in the Northwest Quarter (NW $\frac{1}{4}$) of Section 4, Township 20 South, Range 3 West of the 6th P.M. in McPherson County, Kansas, being more particularly described on sheet 2 of 2.

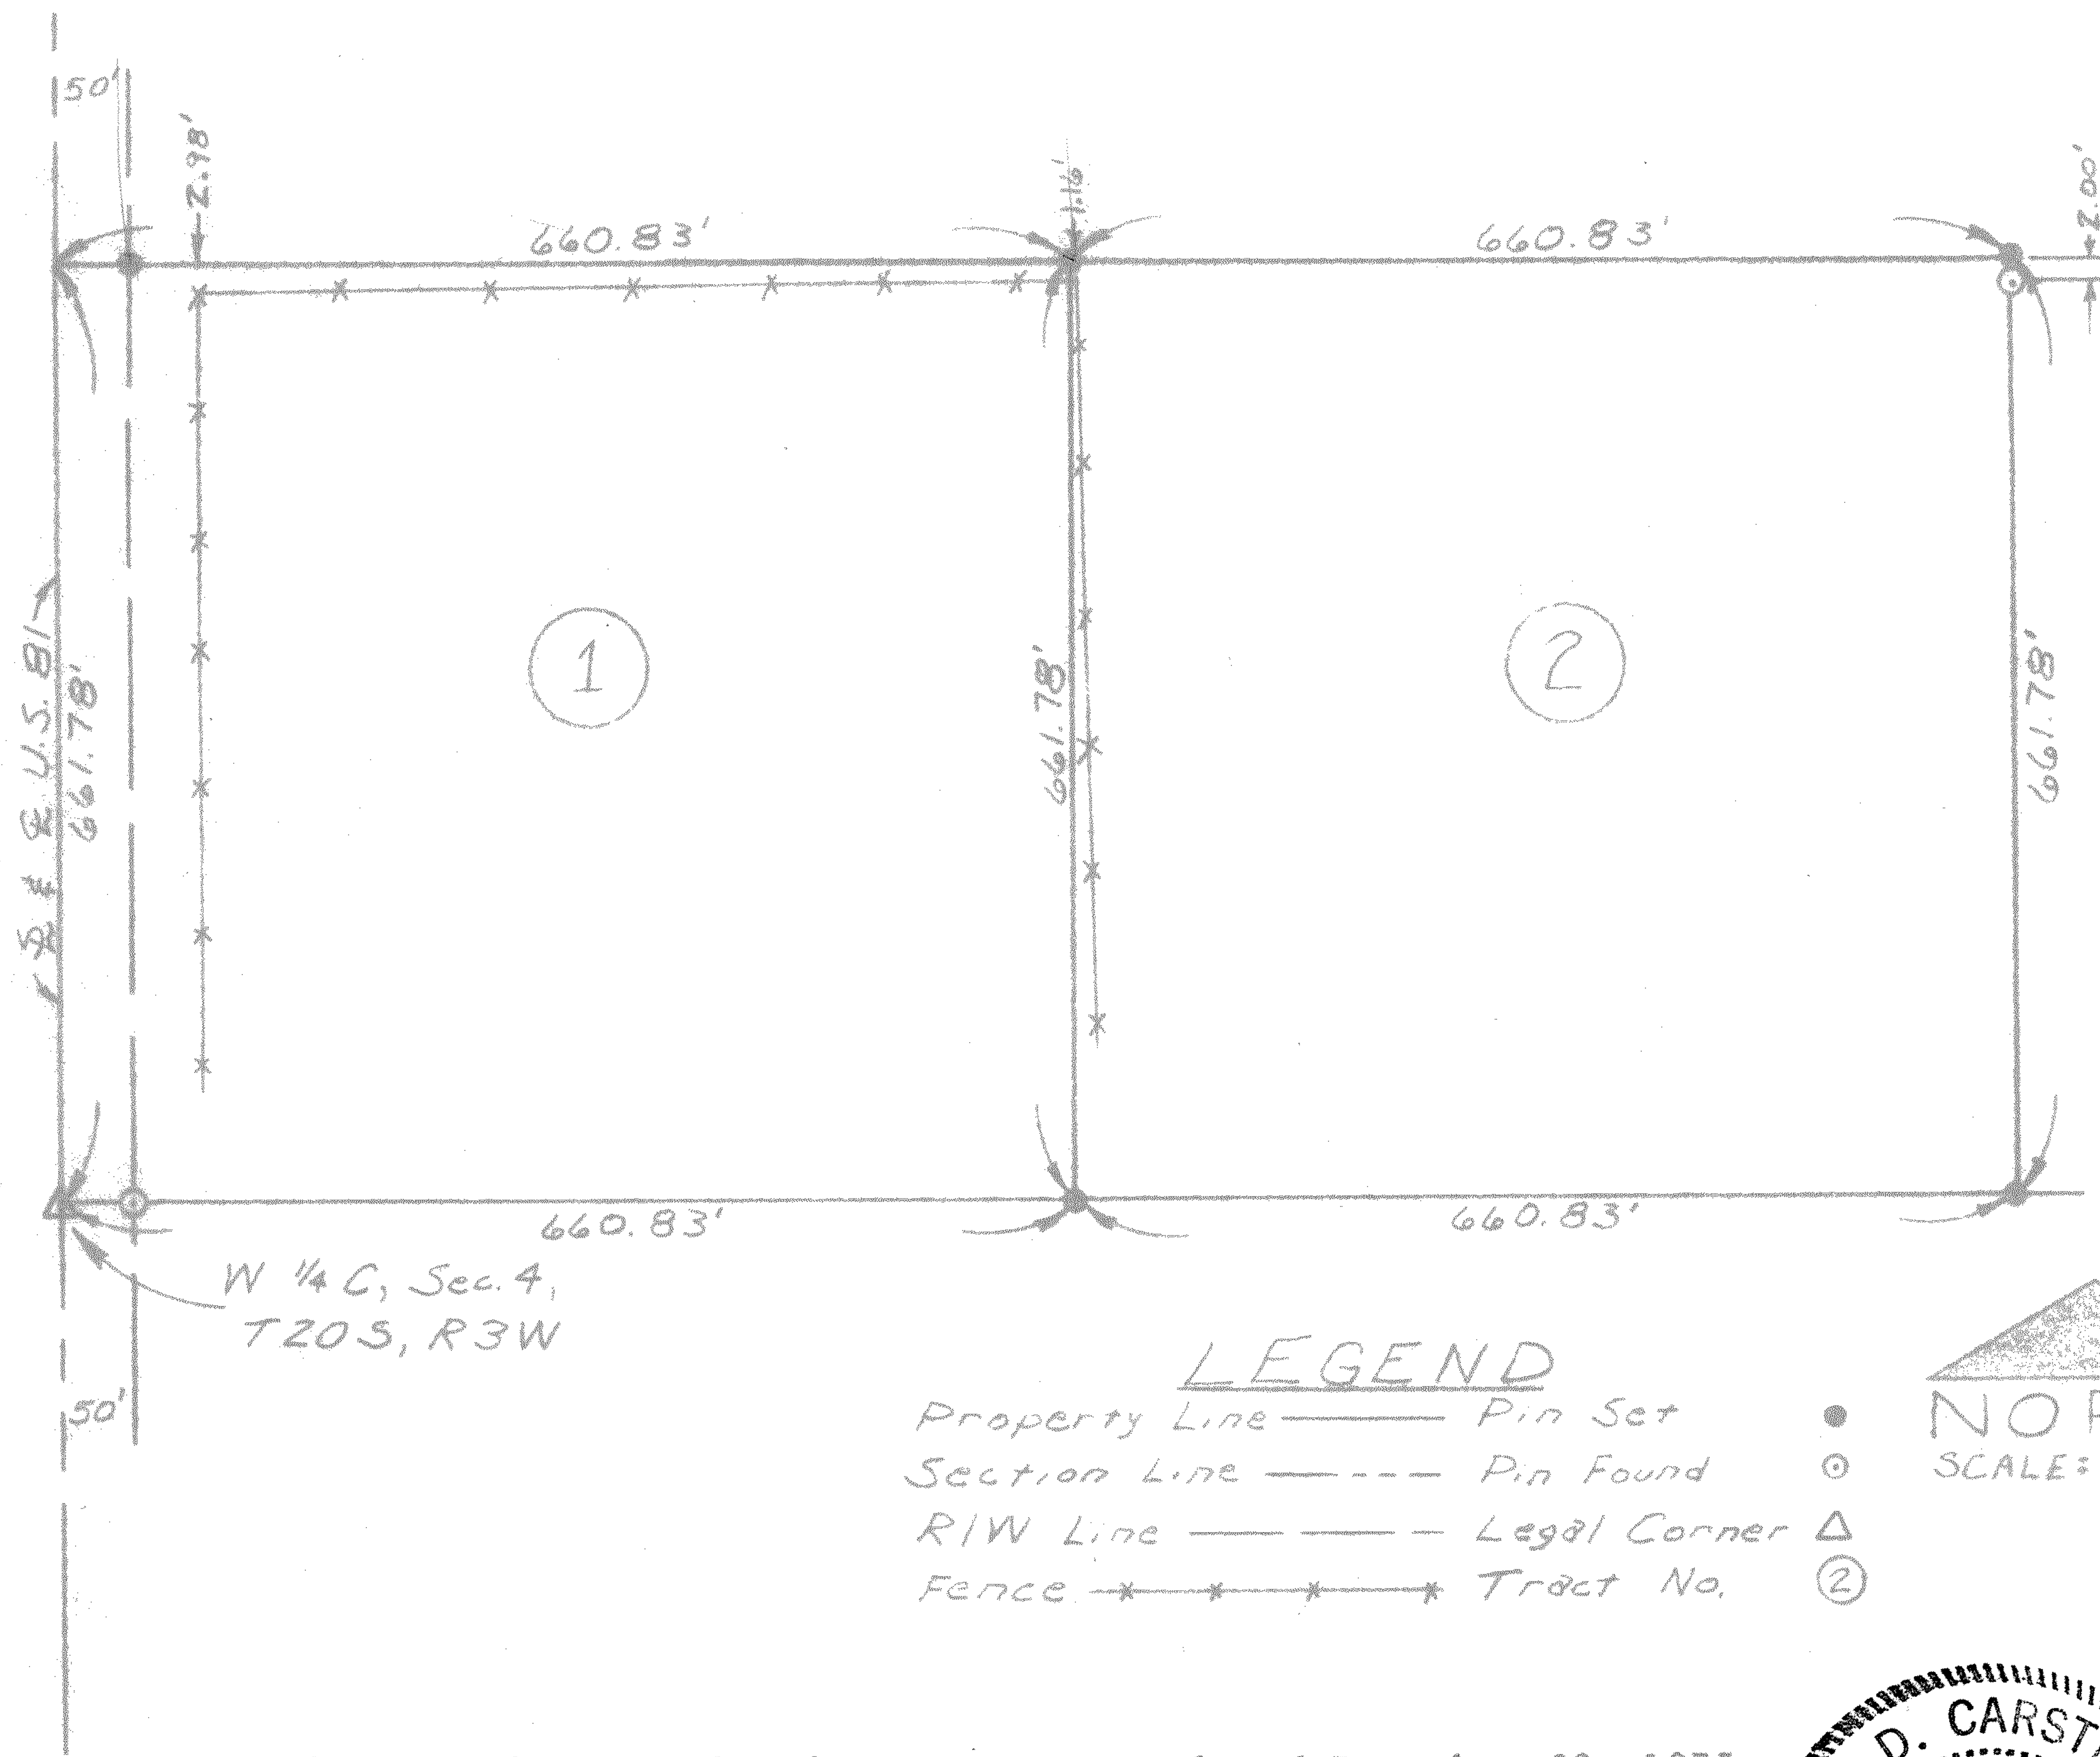

I Hereby Certify that the above survey completed December 29, 1975 was made under my supervision and is correct to the best of my knowledge.

[Signature]
Lyle D. Carstenson, L.S.

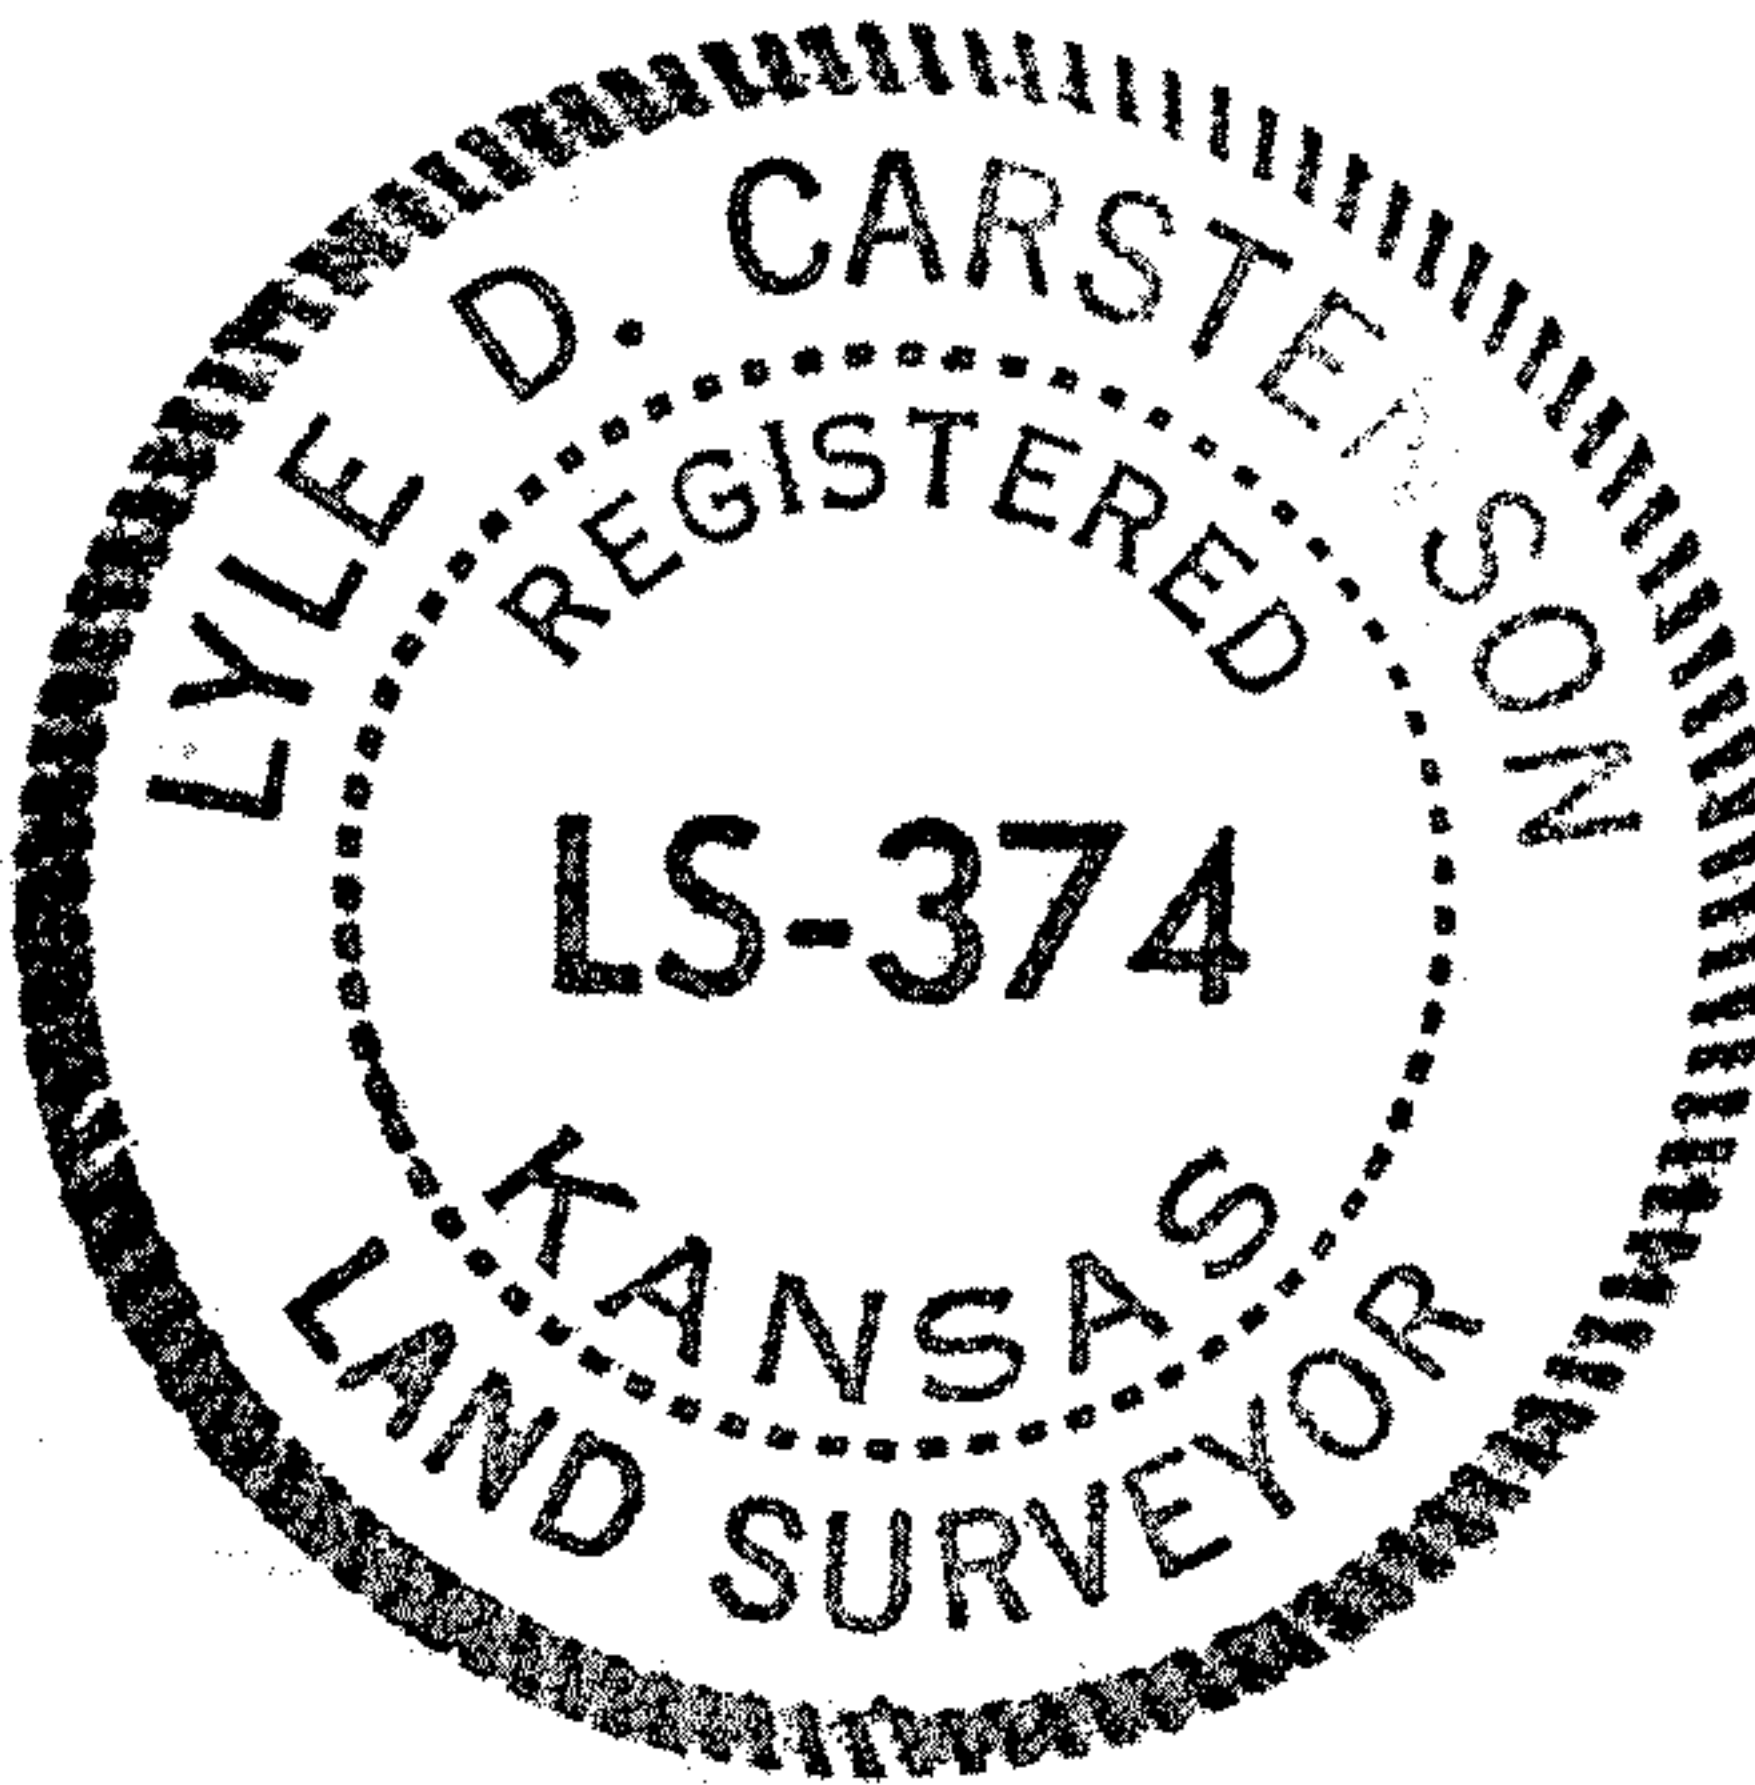

MICROFILM