


S 1/2, SECTION 12, T20S, R4W

(K-61)

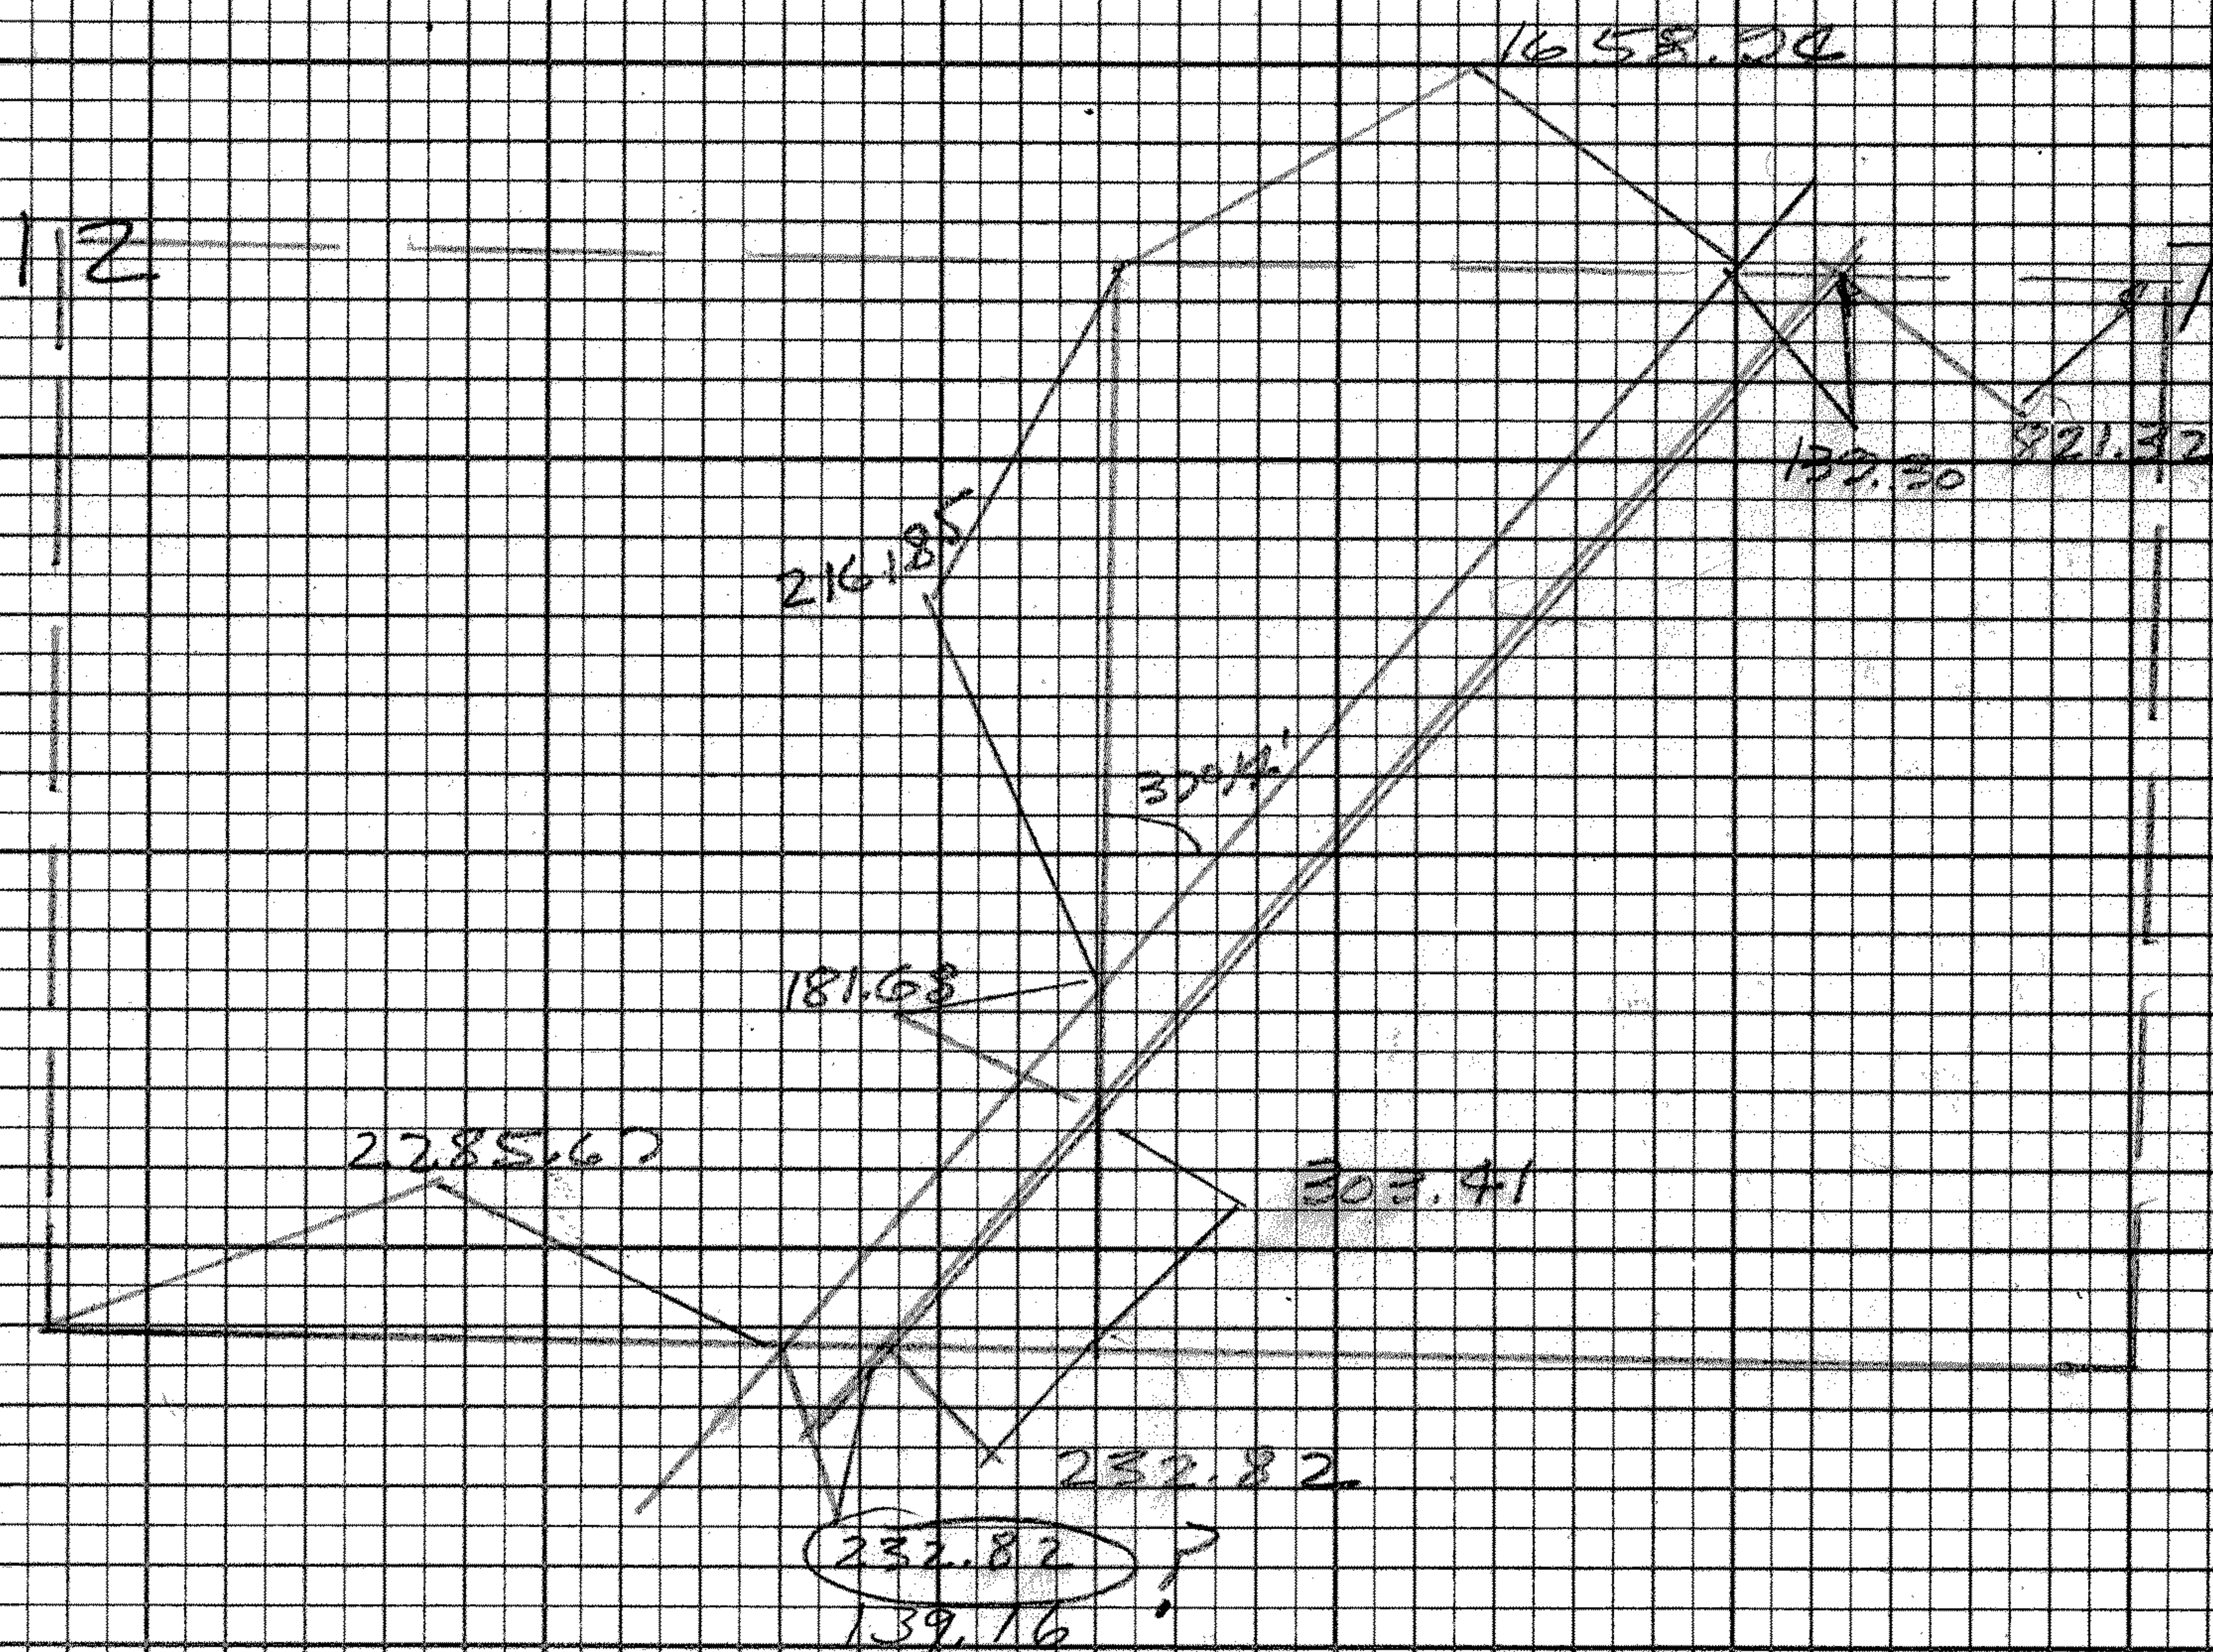

Cont. for 7 12 13 18

XX

S.E. Cor. Sec. 12 T20S R4W

1. Set 5/8" rebar @ apparent Cor.

2. 232.82 E & CR 14 PRR.

3. 303.41 S. & CR 14 PRR.

4. SPE. & penny in guy pole 35 10 NE

5. " " " " 34.20 NW.

6. NW leg metal pit 35.52 SE

X X E 1/2 Cor. Sec. 12 T20S, R4W.

1. Set 5/8" rebar @ apparent Cor.

2. SPE. & penny in p 30.32 ESE

3. " " " " 31.70 W. SW.

4. NW line hedge east.

X X Ch. corner Sec. 7 T20S R3W.

1. Found 10" x 5" Limestone @ Cor.

2. 821.32 E & CR 14 PRR.

3. 1049.33 SE CR 14 PRR.

4. in line with hedge So.