


SICKMON-KLASSEN

LAND SURVEYORS

PHONE (316) 663-7401 - P. O. BOX 1691
611 EAST 4TH AVE.
HUTCHINSON, KANSAS 67501

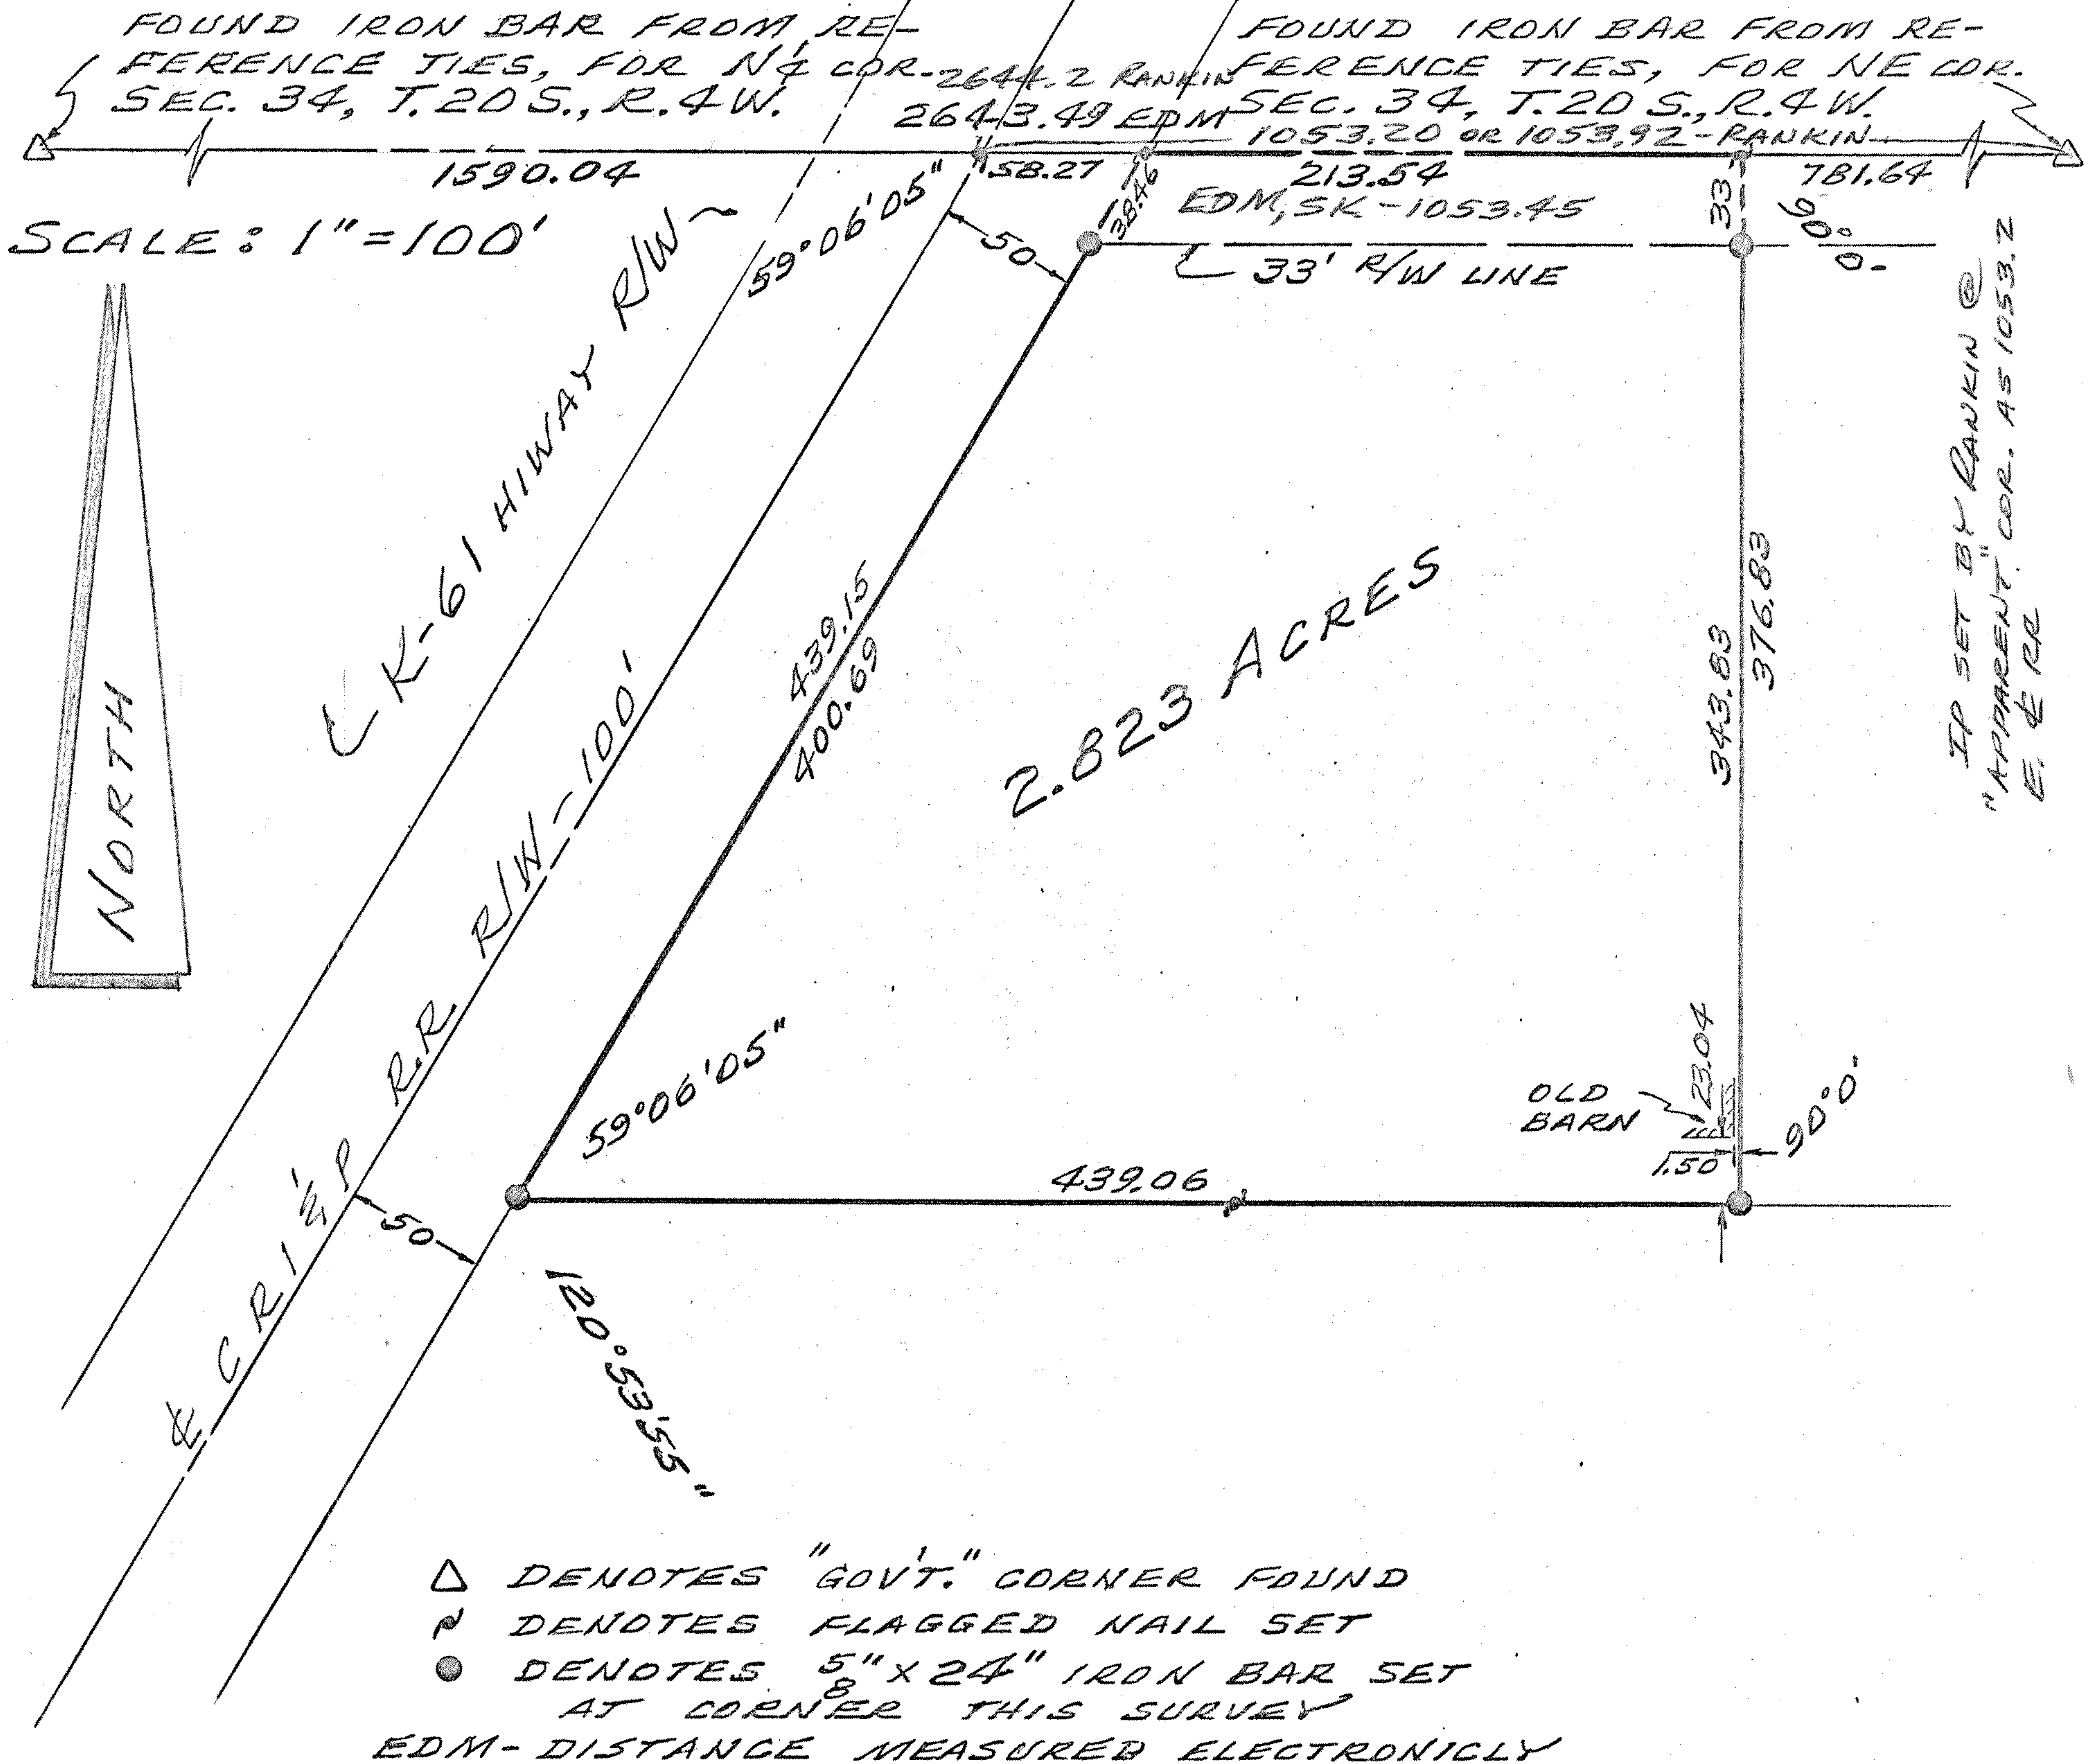

I hereby certify that the above is a true and correct plat of a survey made of the property described herein.

KENNETH WILKEY ESTATE - BY William H. Klassen
Survey for: TONY WEDEL & McPHERSON REALTY Registered Kansas Land Surveyor

DESCRIPTION:

A TRACT IN THE NE 1/4 OF SECTION 34, T.20 S., R.4 W. OF THE 6TH P.M., CONTAINING 2.823 ACRES IN McPHERSON COUNTY KANSAS, MORE PARTICULARLY DESCRIBED ON THE ATTACHED SHEET.

MICROFILM

State: KANSAS County: McPHERSON Proj. #SK-79-68 Date: 20 JUNE 1979