


SICKMON-KLASSEN
LAND SURVEYORS


PHONE (316) 663-7401 - P.O. BOX 1691
611 EAST 4TH AVE.
HUTCHINSON, KANSAS 67501

NE COR. SEC. 17
T. 20 S. R. 5 W.
FOUND STONE. SET
RR SPIKE OVER CENTER.

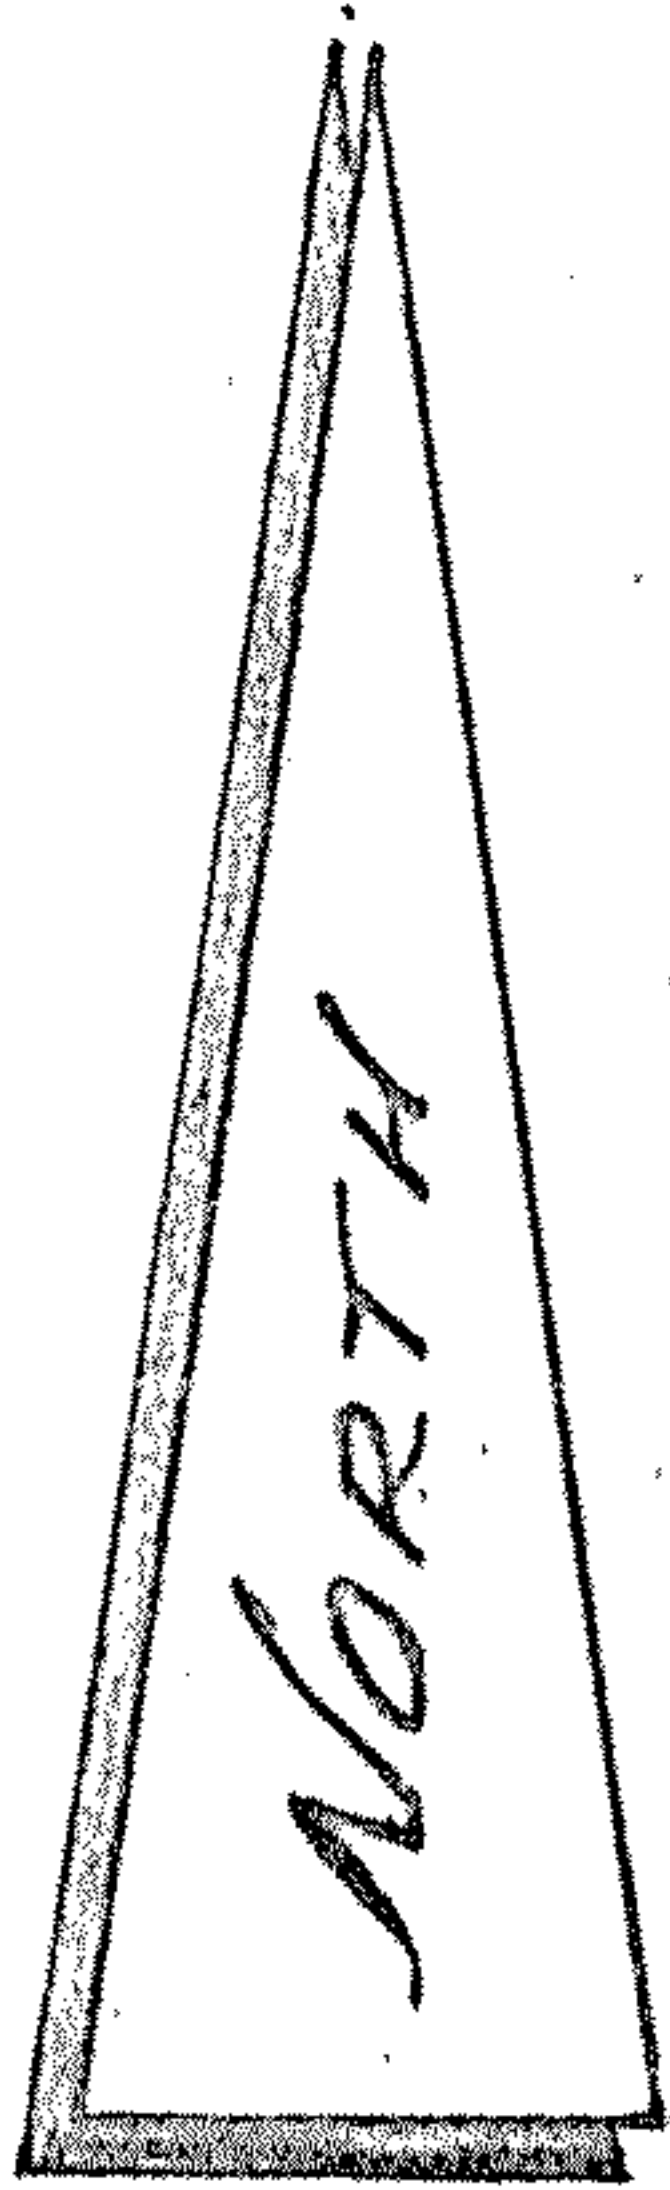

SCALE: 1" = 100'

Δ - GOV'T. CORNER FOUND
● - IRON PIN SET

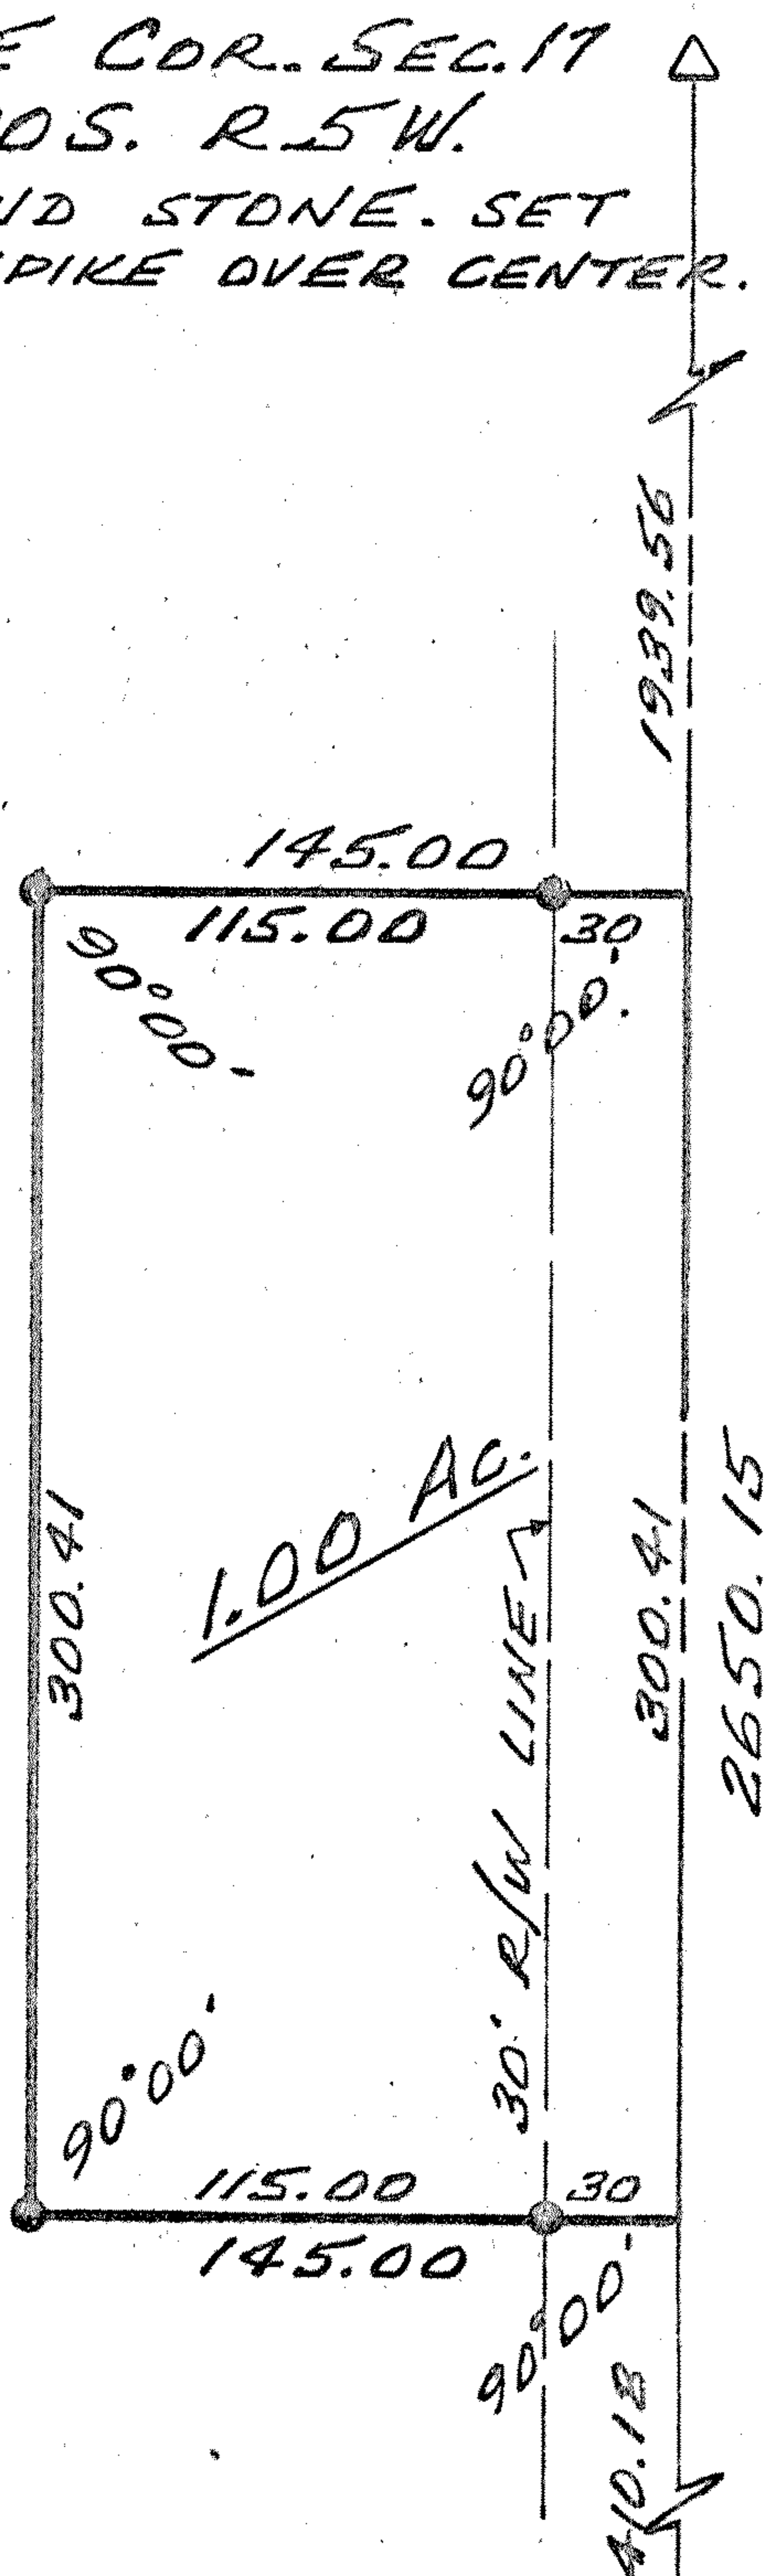

E. & COR. SEC. 17
T. 20 S. R. 5 W.
FOUND STONE. PLACED RR
SPIKE OVER CENTER.

I hereby certify that the above is a true and correct plat of a survey
made of the property described herein

Survey for: Vernie and Max Carlson

Daniel E. Garber
Registered Kansas Land Surveyor

Description: A tract in the NE $\frac{1}{4}$ of Section 17, T20S, R5W of the 6th P.M.
as more particularly described on the attached sheet.

MICROFILM

State: Kansas

County: McPherson

Proj. #78-125

Date: August 9, 1978