


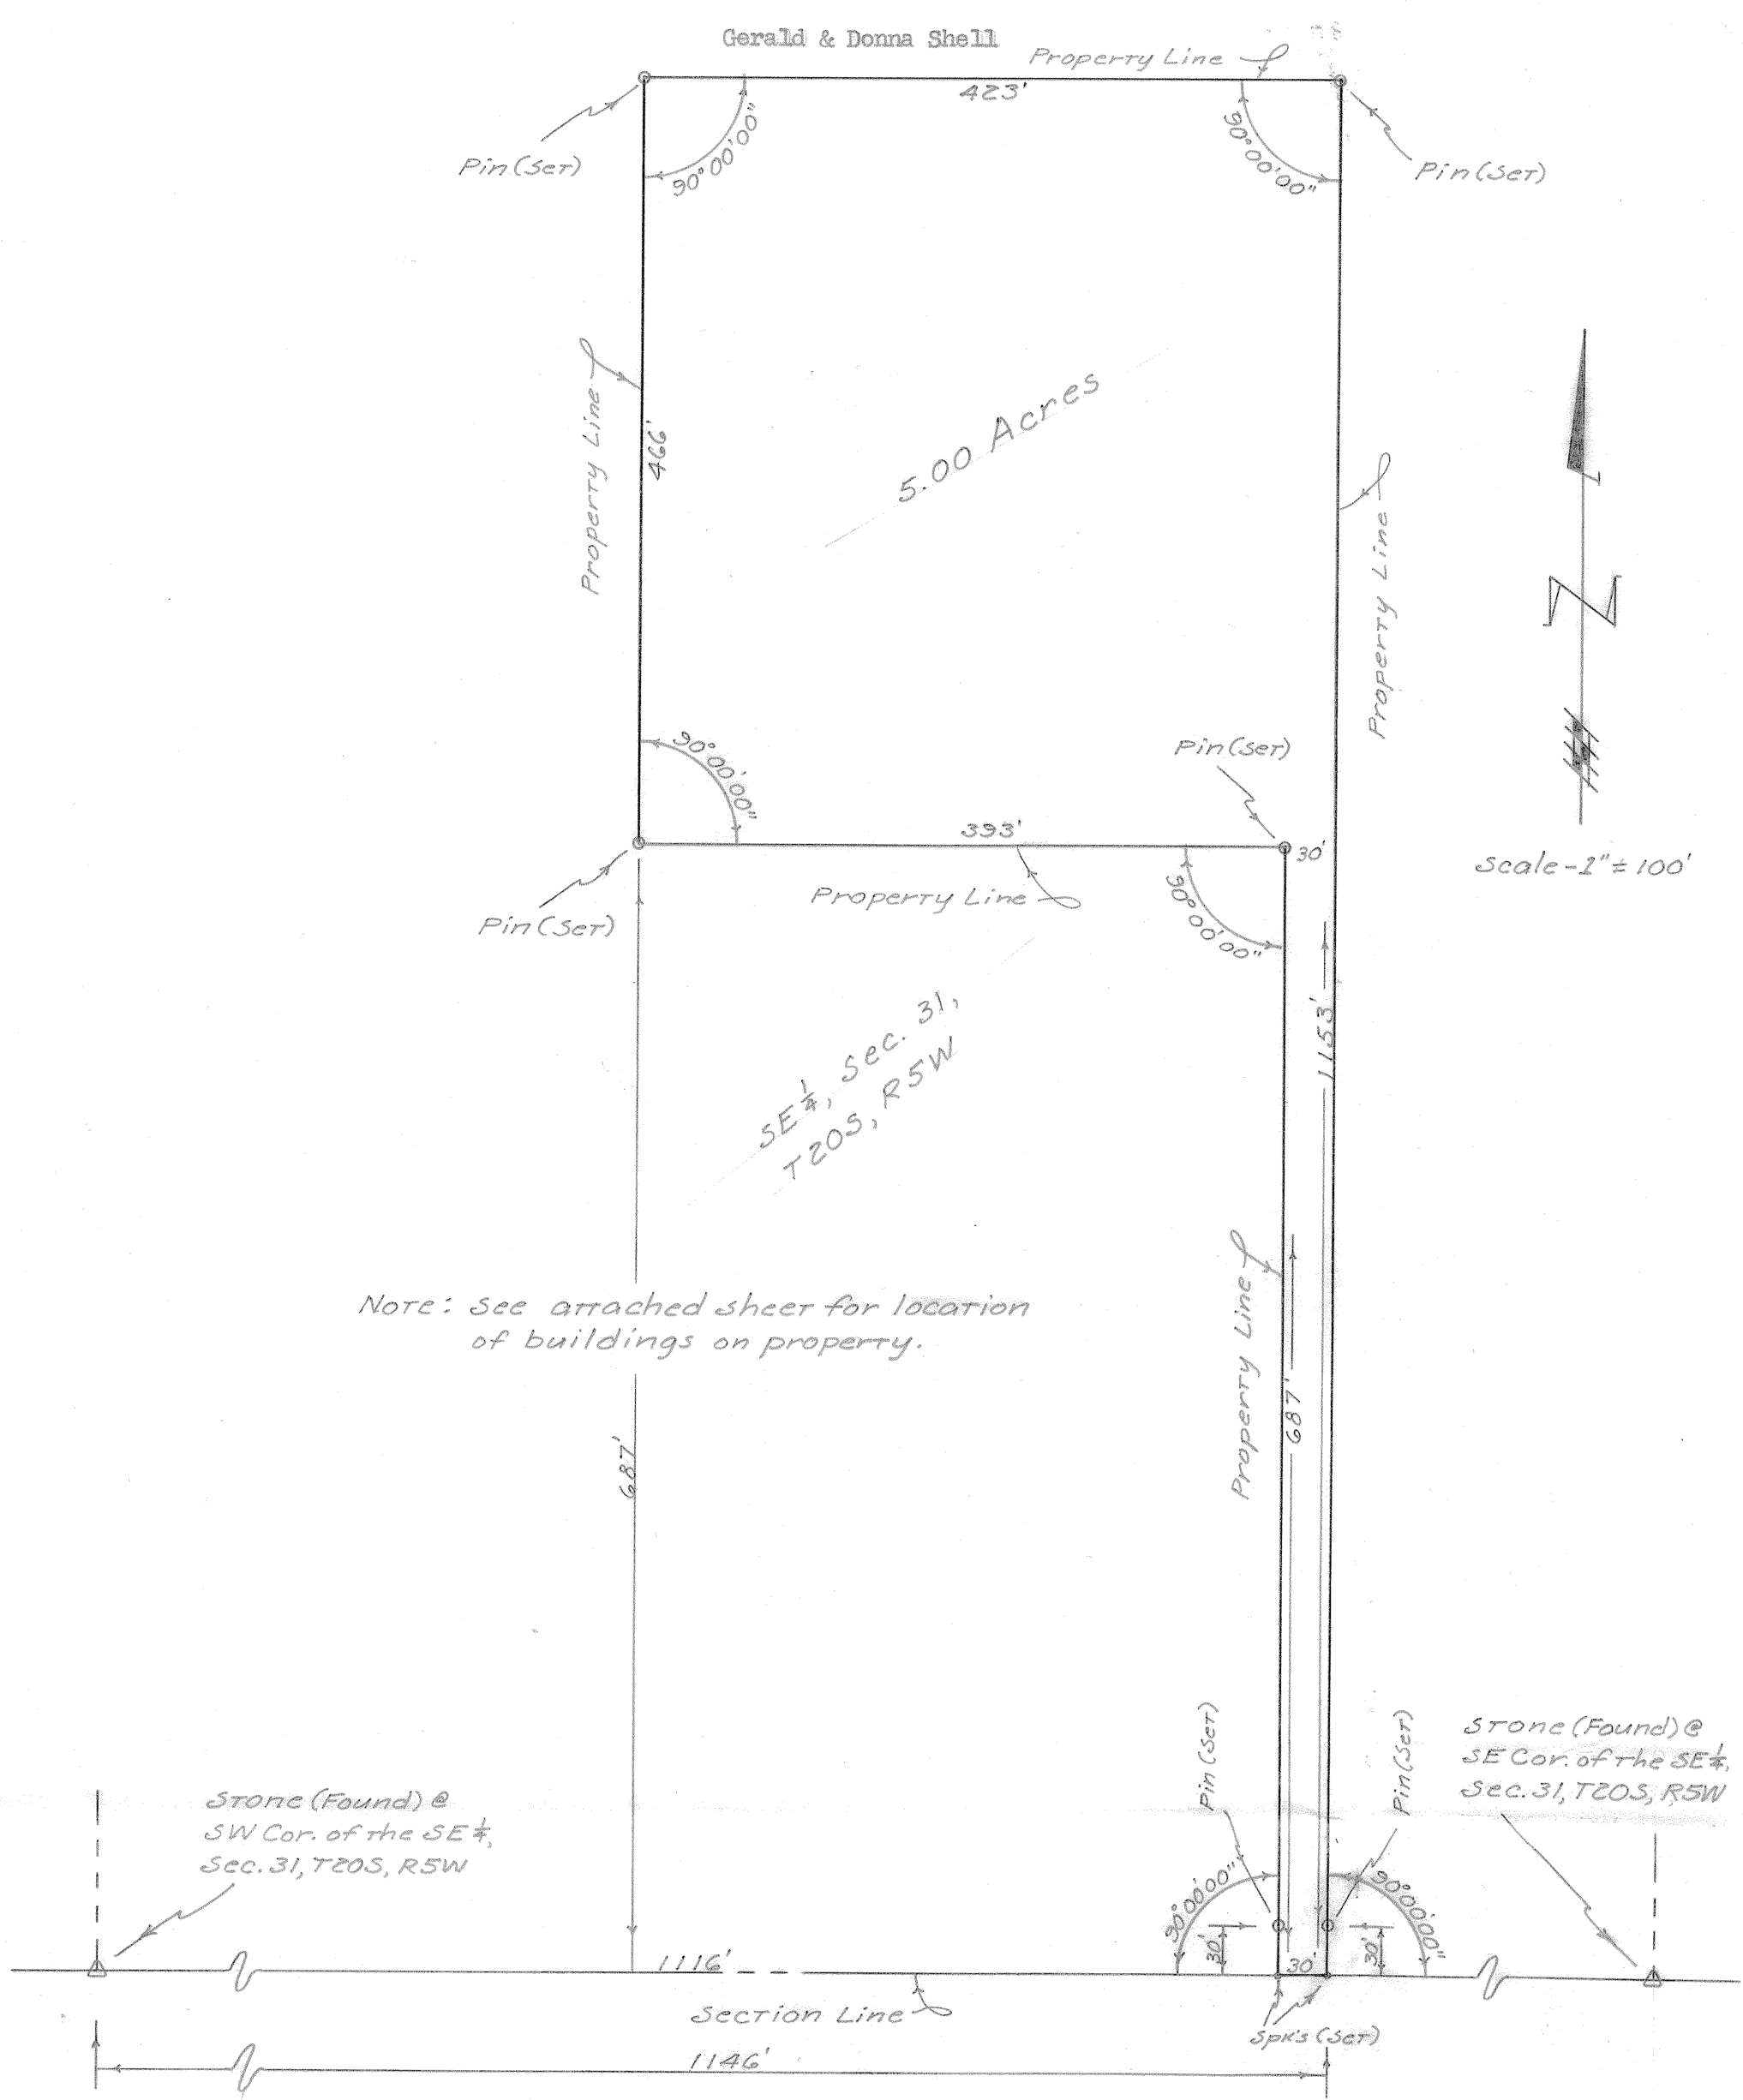

On May 18, 1985, I made a survey of a tract of land described as commencing One Thousand One Hundred Sixteen feet (1116') East of the Southwest Corner of the Southeast Quarter ($\frac{1}{4}$) of Section Thirty One (31), Township Twenty (20) South, Range Five (5) West of the 6th P.M., McPherson County, Kansas, and running thence East along the South line of the Southeast Quarter ($\frac{1}{4}$) of said Section, Thirty feet (30'); thence North on a $90^{\circ} - 00'$ angle, One Thousand One Hundred Fifty Three feet (1153'); thence West and parallel with the South line of the Southeast Quarter ($\frac{1}{4}$) of said Section, Four Hundred Twenty Three feet (423'); thence South and parallel with the East line of said tract, Four Hundred Sixty Six feet (466'); thence East and parallel with the South line of the Southeast Quarter ($\frac{1}{4}$) of said Section, Three Hundred Ninety Three feet (393'); thence South and parallel with the East line of said tract, Six Hundred Eighty Seven feet (687') to the place of beginning and containing Five Acres (5.00) more or less.

Larry Pickerill

Registered Land Surveyor