


Plat of Survey
Heller Boundary Surveys, W.B. Heller, L.S. 1202, 863 S. 9th, Salina, KS 67401 Ph: 1-620-245-8023

N.W. Cor., Sec 35, T20S-R5W
Found: "MAG" nail surf. asphalt
Origin: W.B. Heller

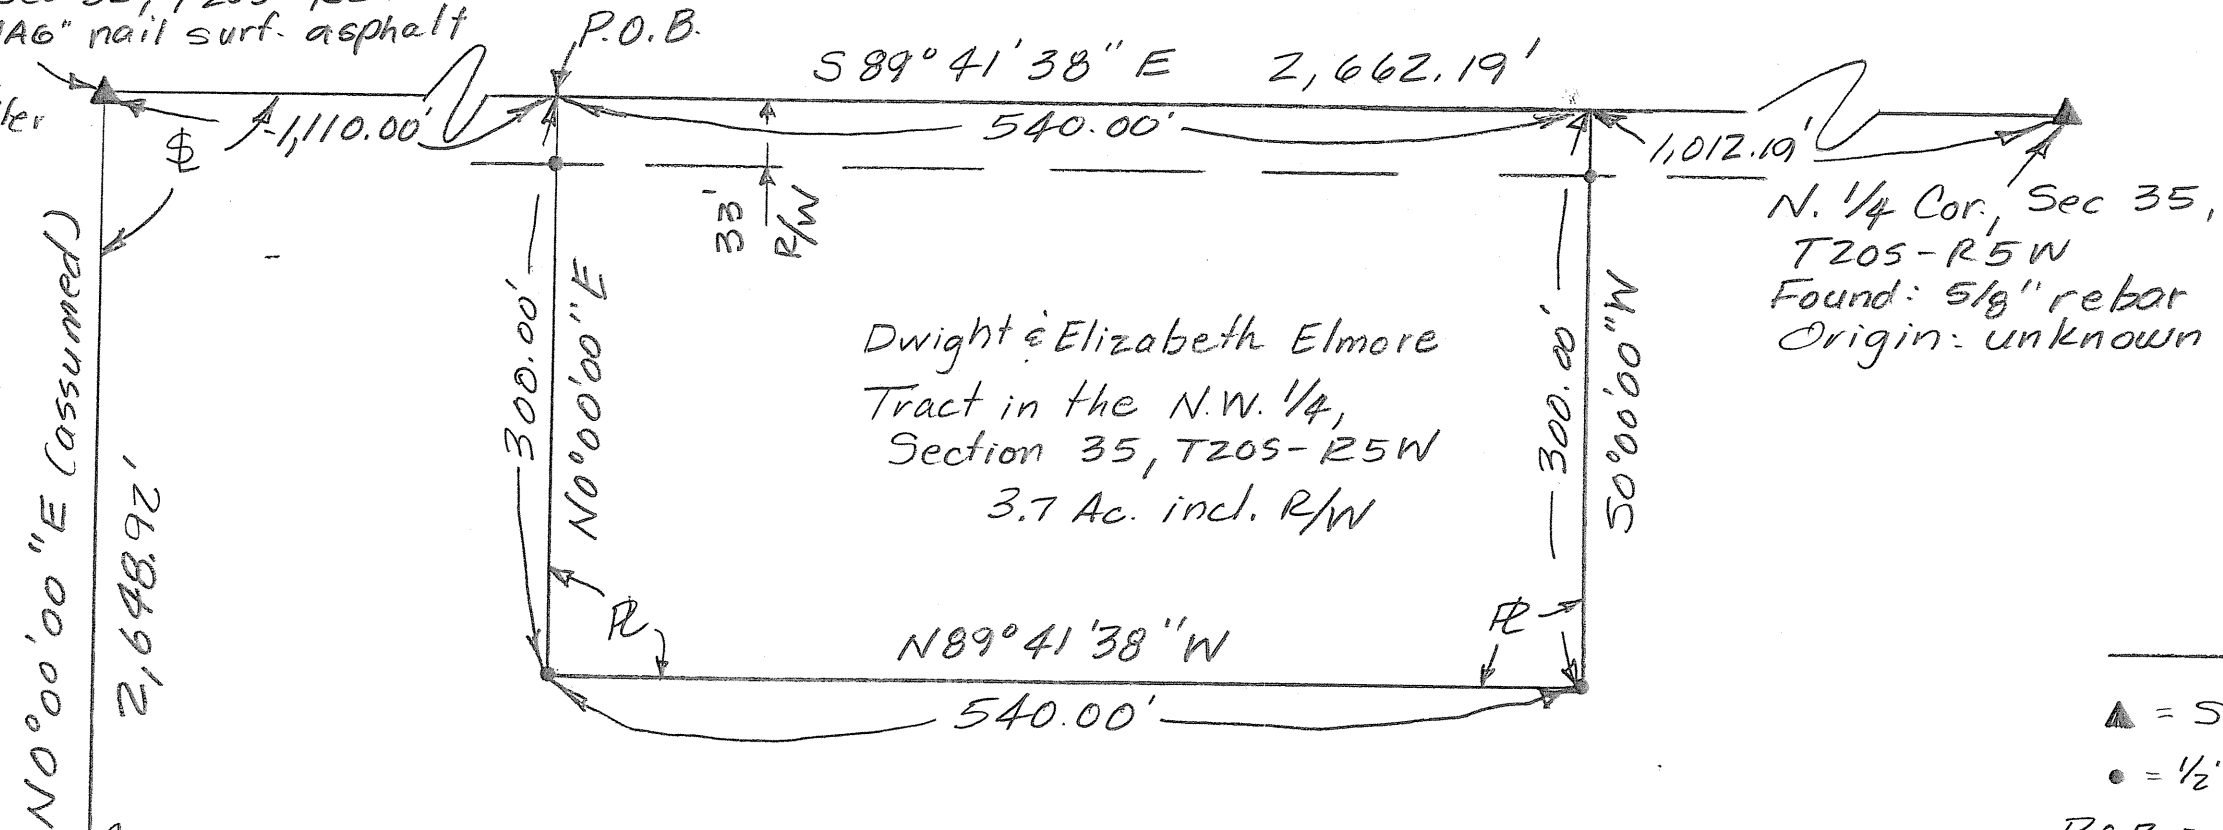

N. 1/4 Cor., Sec 35,
T20S-R5W
Found: 5/8" rebar
Origin: unknown

Scale: 1" = 100'

Legend:

- ▲ = Section Corner Monument
- = 1/2" x 24" rebar & I.D. cap set
- P.O.B. = Point of Beginning
- ⌘ = Section Line
- ⌘ = Property Line
- R/W = Public Road Right of Way

Arlyn & Juanita Tonn
N.W. 1/4, Sec. 35, T20S-R5W
less tract.

For: Dwight & Elizabeth Elmore
425 Cimarron Road
Inman, KS 67546

Date: July 10, 2008

W. 1/4 Cor., Sec. 35, T20S-R5W
Found: "MAG" nail surf. asphalt
Origin: W.B. Heller

Note: See Pg. 1/2, "Certificate of Survey" for legal description.