


e register this software.

SURVEY FOR :  
L.R. FOX CONST. CO.


TRACTS IN THE NW<sup>1/4</sup>, SW<sup>1/4</sup>, SEC. 23,  
T. 21 S., R. 2 W. OF THE 6<sup>TH</sup> P.M., MC PHERSON  
COUNTY, KANSAS AS DESCRIBED ON THE  
ATTACHED SHEETS.

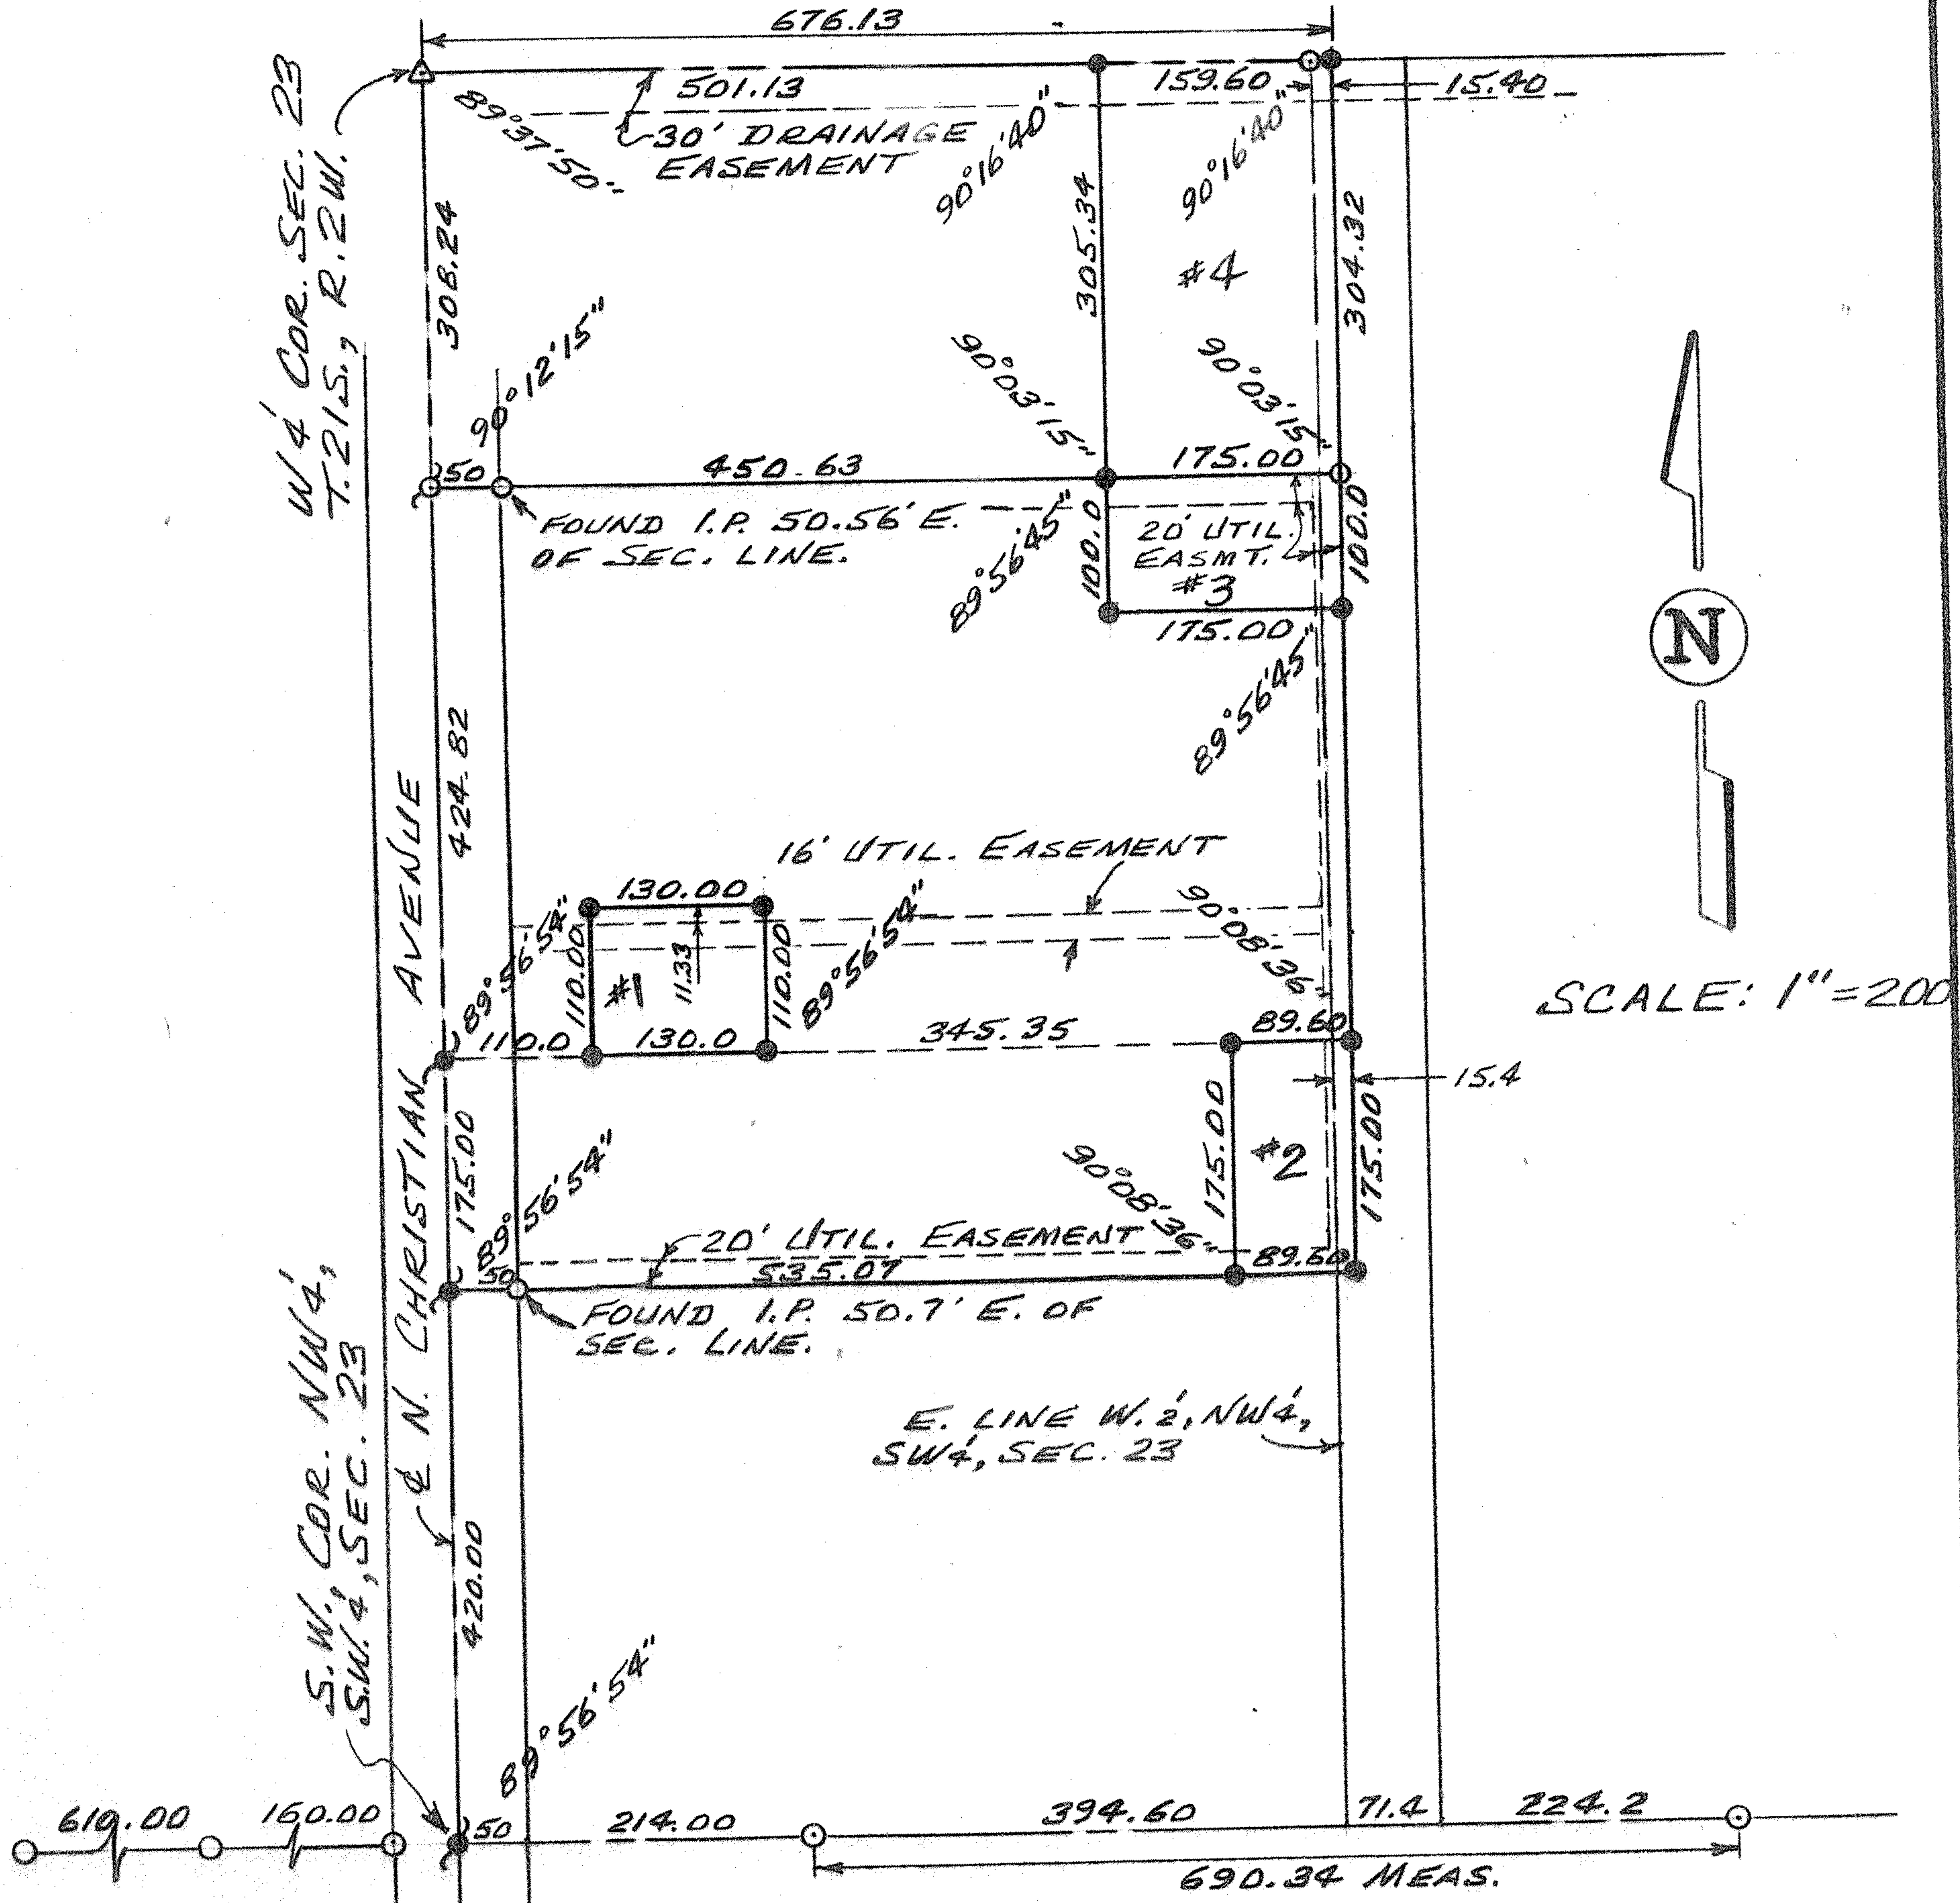

△ - Gout CORNER FOUND  
○ - Iron PIN FOUND  
● - Iron PIN SET

I HEREBY CERTIFY THIS PLAT TO  
BE A TRUE AND CORRECT REPRESENTATION OF THE PROPERTY DESCRIBED ABOVE AND ON THE ATTACHED  
SHEETS, AS SURVEYED BY ME, THIS  
28TH DAY OF NOVEMBER, 1978.

Daniel G. Parker

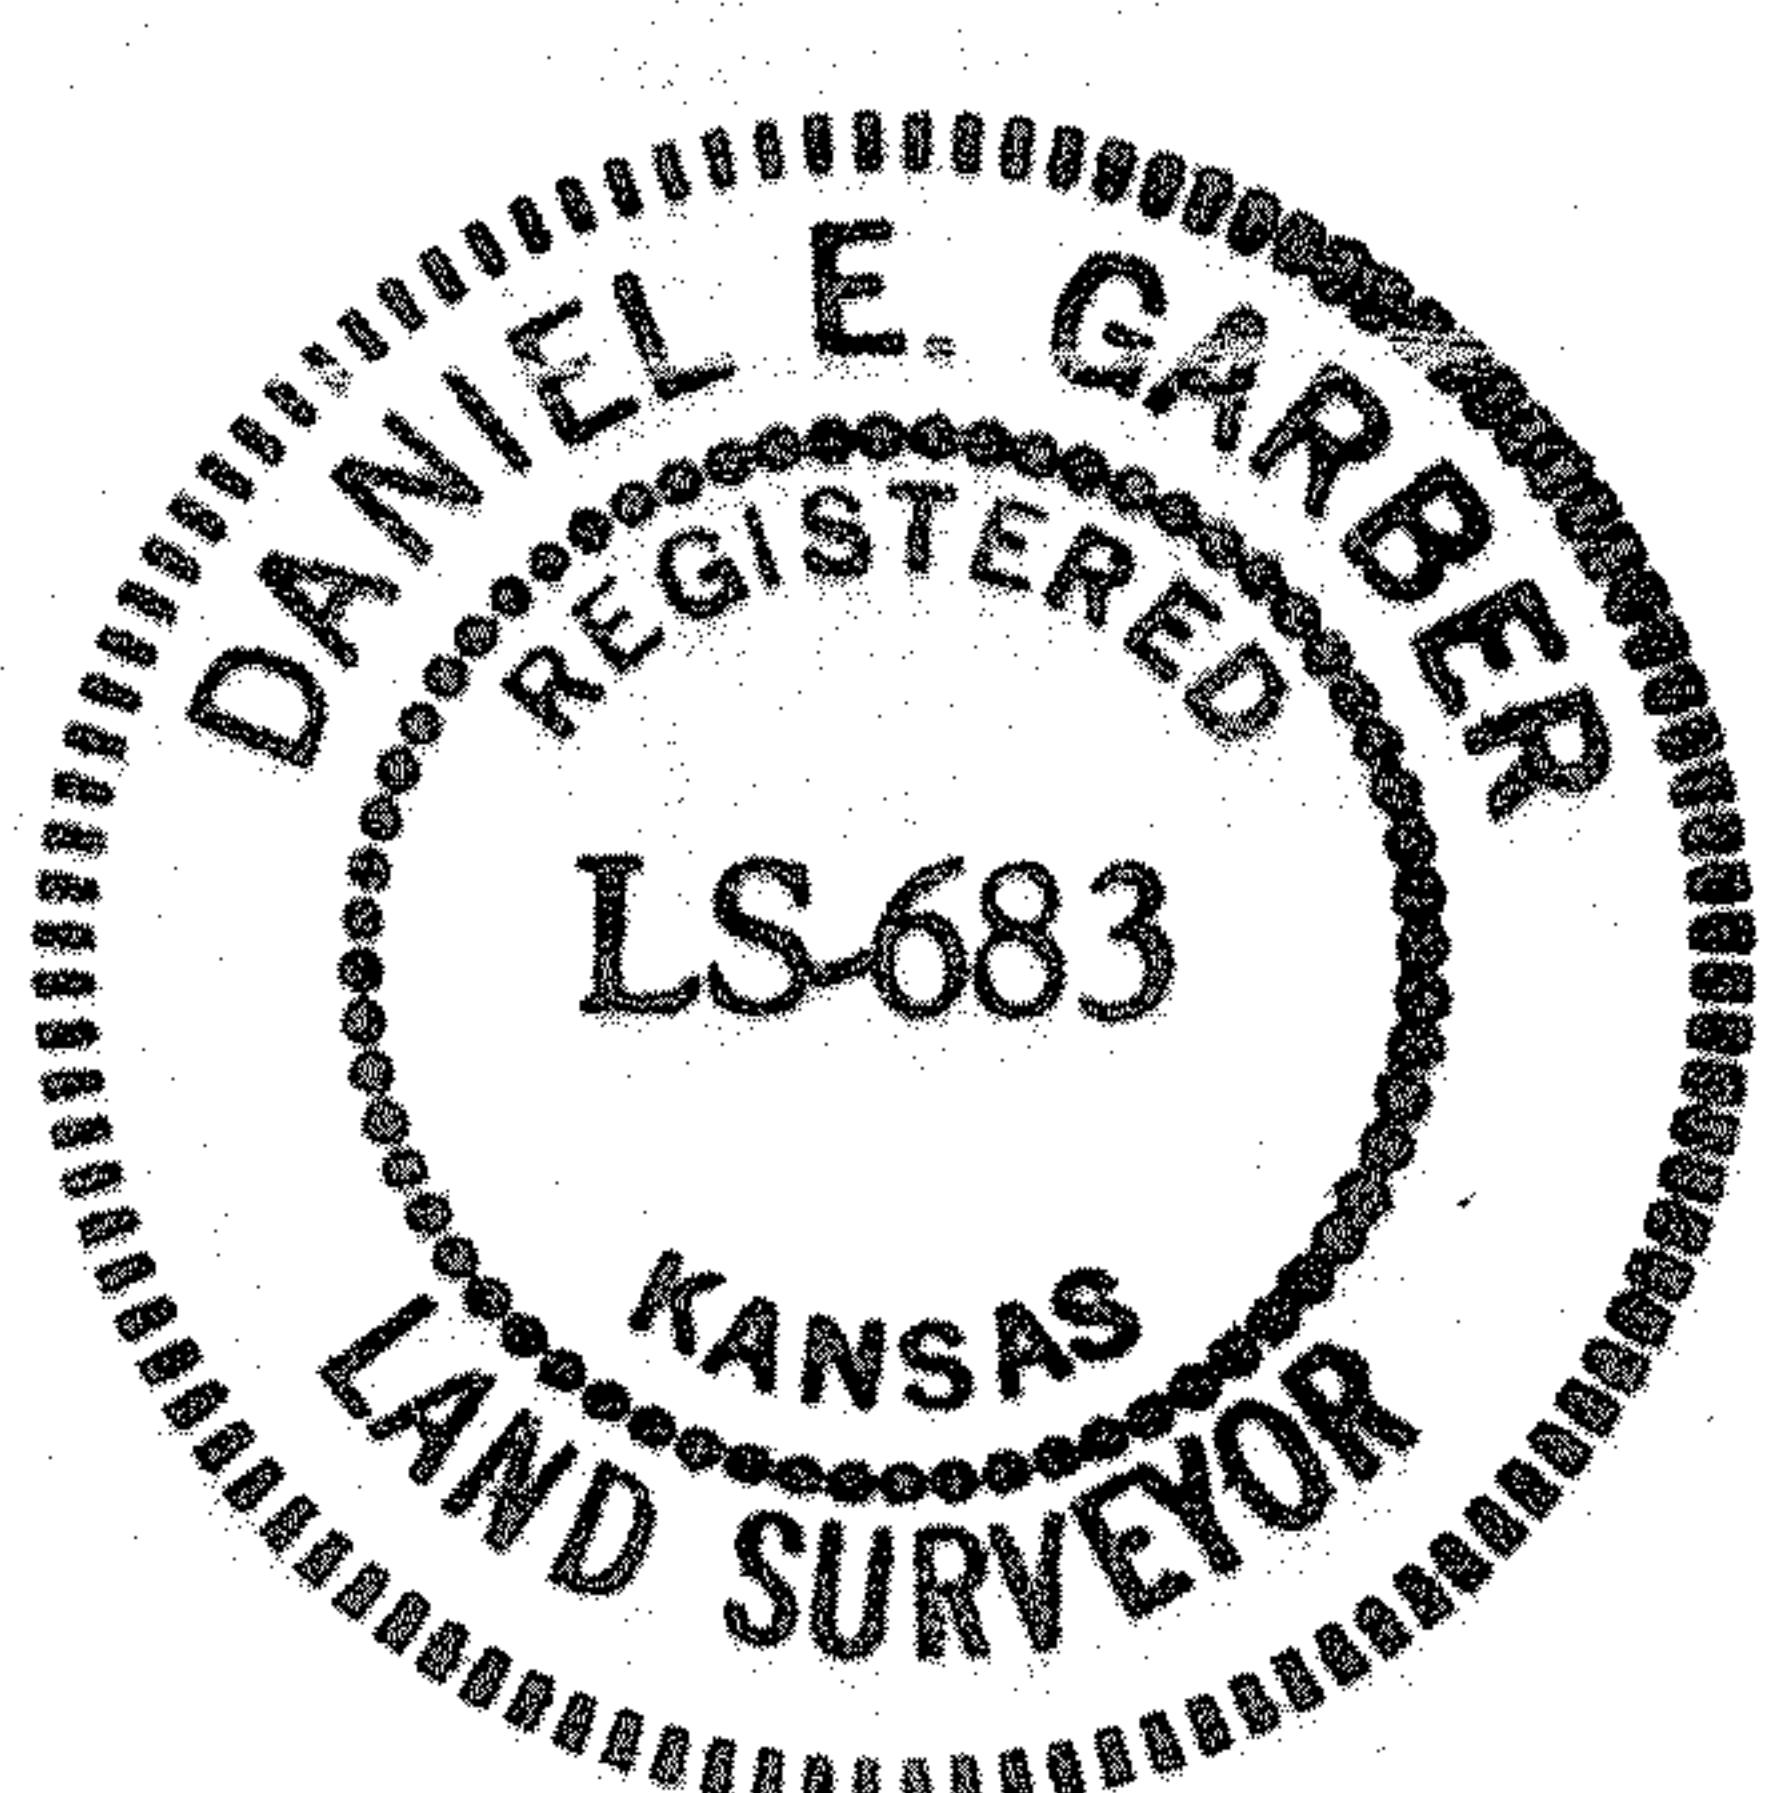

GARBER SURVEYING SERVICE  
217 E. 1ST AVE., SUITE 9  
HUTCHINSON KANSAS  
665-7032

MICROFILM

G78-9