

NW Cor. Sec. 27-T21S-R2W, Origin

Unknown

Found  $\frac{5}{8}$ " Bar at Center Intersection

1. 49.8' SW to spike in power pole
2. 43.8' SW to NE cor. base cemetery fence corner
3. 66.9' NE to nail in power pole

N $\frac{1}{4}$  Cor. Sec. 27-T21S-R2W, Origin Unknown

Found  $\frac{5}{8}$ " Bar at Center E-W Road  
in line with Hedge Row N-S

1. 50.6' SE to spike in Utility Marker Post
2. 38.4' NE to spike in power pole
3. 139.2' ENE to spike in power pole

E1/4 Cor. Sec. 27-T21S-R2W, Origin Unknown

Found  $\frac{3}{4}$ " Bar at Hoke & Christian

1. 14.5' E. to ext. back of curb
2. 60.5' SE to spike in power pole
3. 53.4' SE to vent pipe

E1/4 Cor. Sec. 27-T21S-R2W, Origin Unknown



Found  $\frac{5}{8}$ " bar

1. 30' S to nail in stump
2. 59' SW to face hedge tree row to South
3. Center of E-W road

SE Cor. Sec. 27-T21S-R2W, Origin Unknown

Found  $\frac{5}{8}$ " Bar at Center Intersection

1. 65.7' NW to spike in guy pole
2. 57.4' SW to top tel. riser
3. 61.5' SE to top tel. ped.

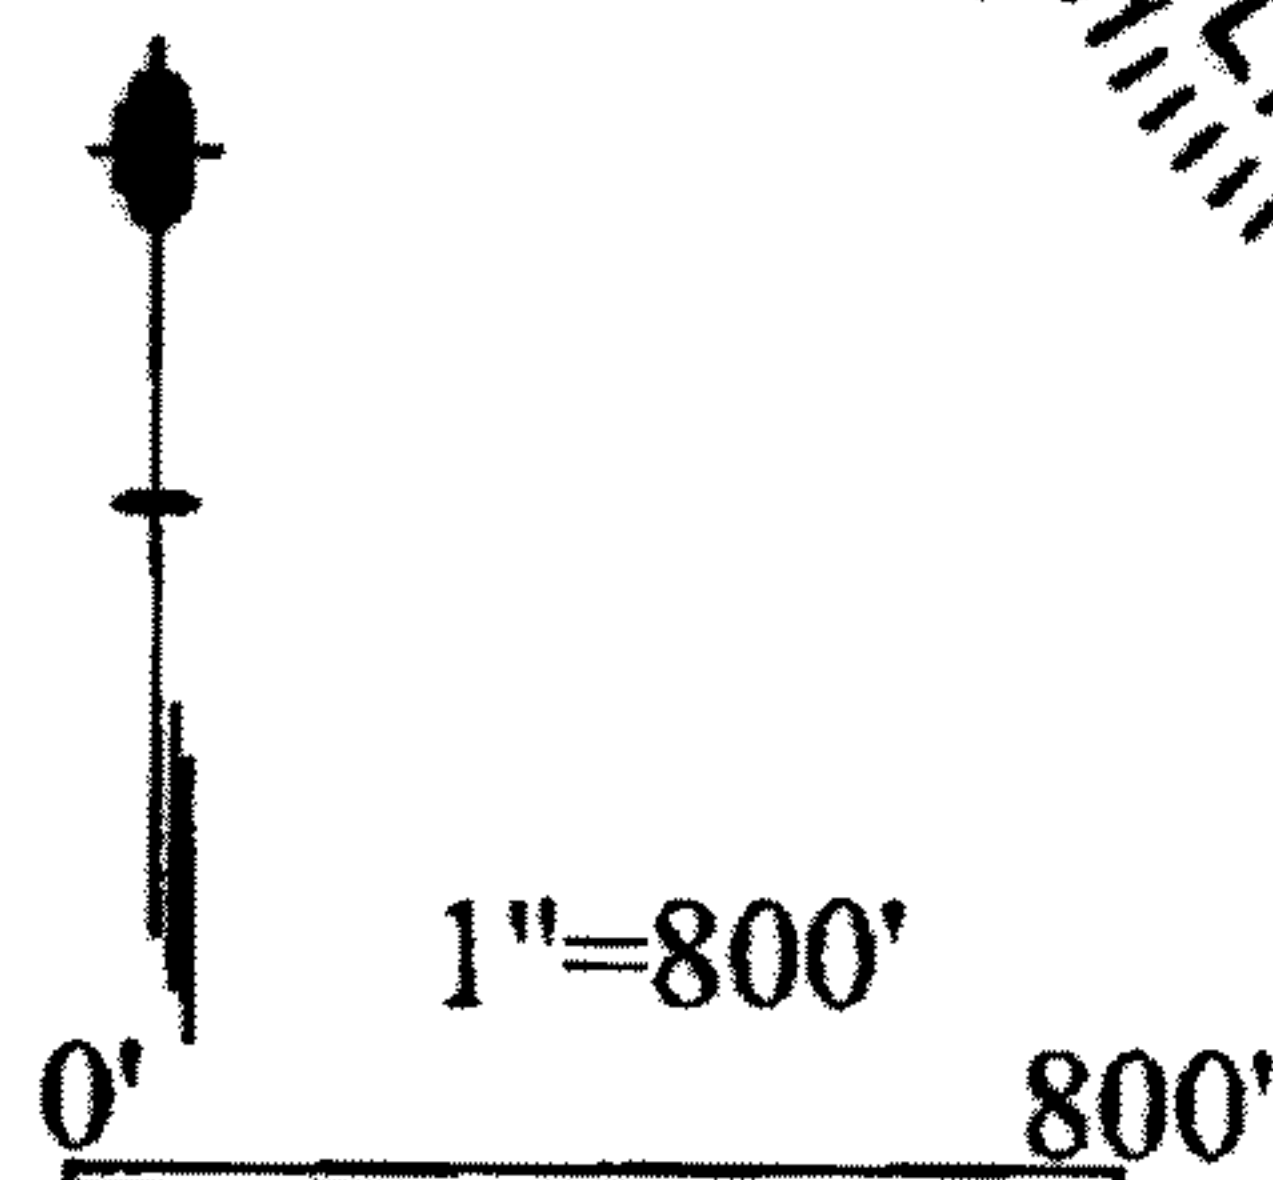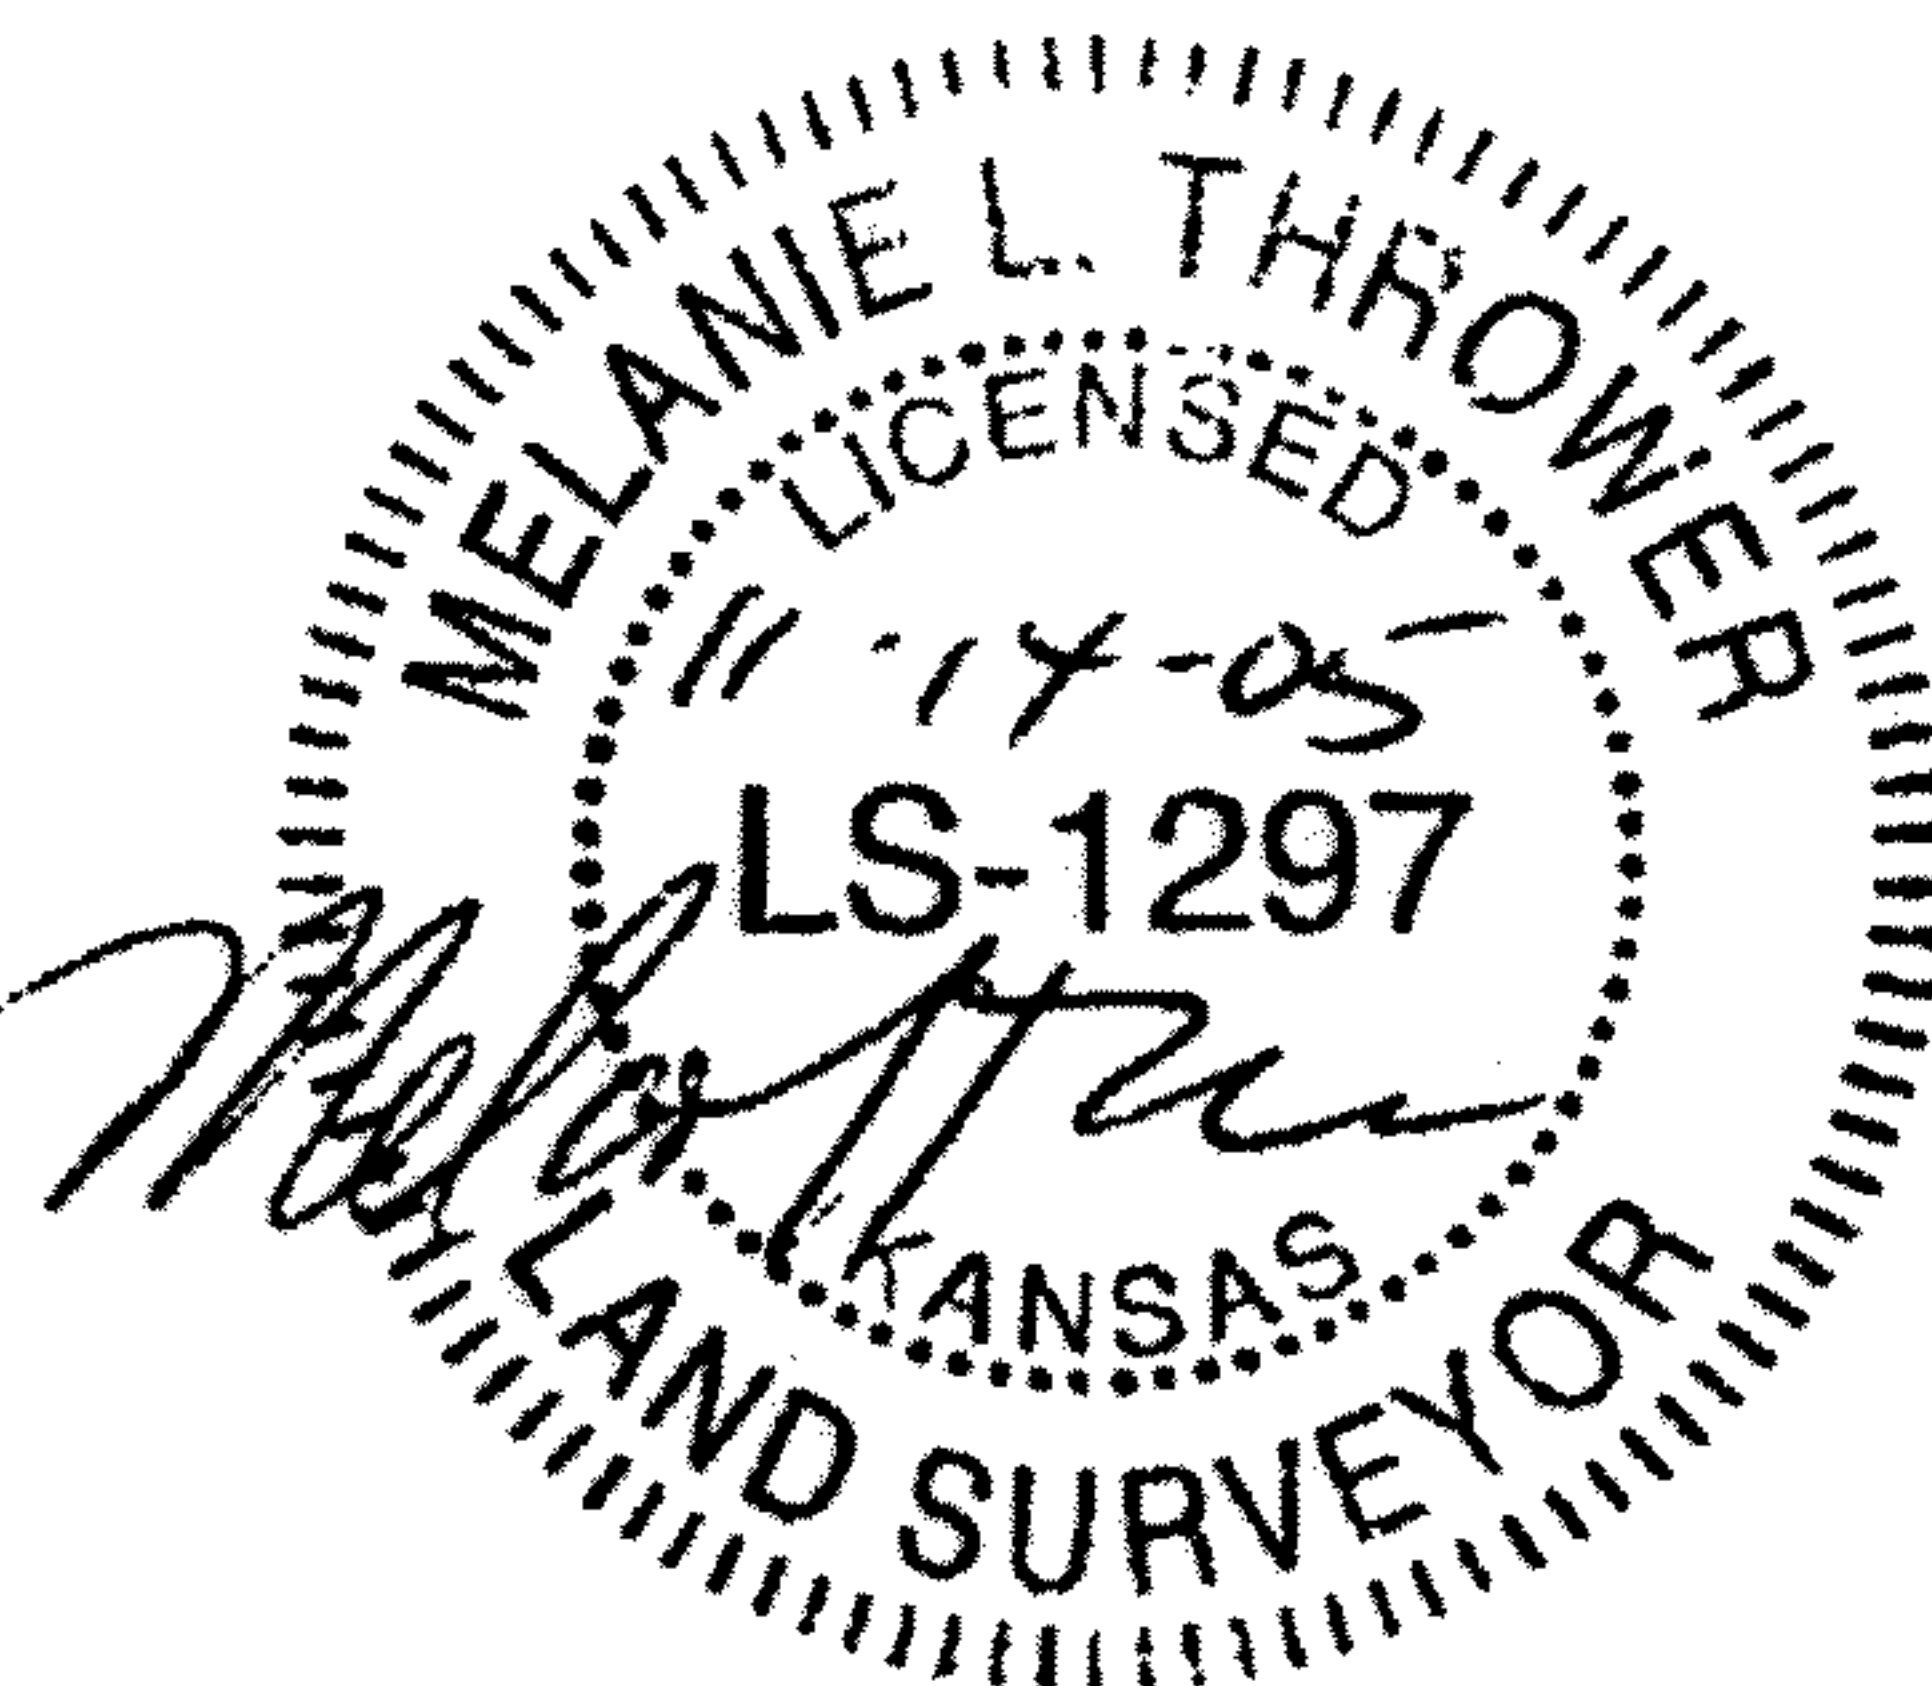

- Set  $\frac{5}{8}$ " x 24" Rebar w/ Surveyors Cap
- Found Iron by Road Reference Records

△ M - Measured  
C - Calculated  
R - Record  
No error.

