


DESCRIPTION

Commencing at the Northwest corner of the Northwest Quarter of Section 23, Township 21 South, Range 3 West of the 6th Principal Meridian; thence East along the North line of said Northwest Quarter 1050.00 feet for a point of beginning; thence continuing East with out deflection 406.00 feet; thence with a deflection angle $90^{\circ}00'00''$ right-South 633.00 feet; thence with a deflection angle $90^{\circ}00'00''$ right-West 406.00 feet; thence with a deflection angle $90^{\circ}00'00''$ right-North 633.00 feet to the point of beginning containing **5.900 Acres** in McPherson County, Kansas subject to a road right-of-way easement across the North 33.00 feet thereof and any other easements of record.

DATED: December 23, 1987


Daniel E. Garber RLS #683

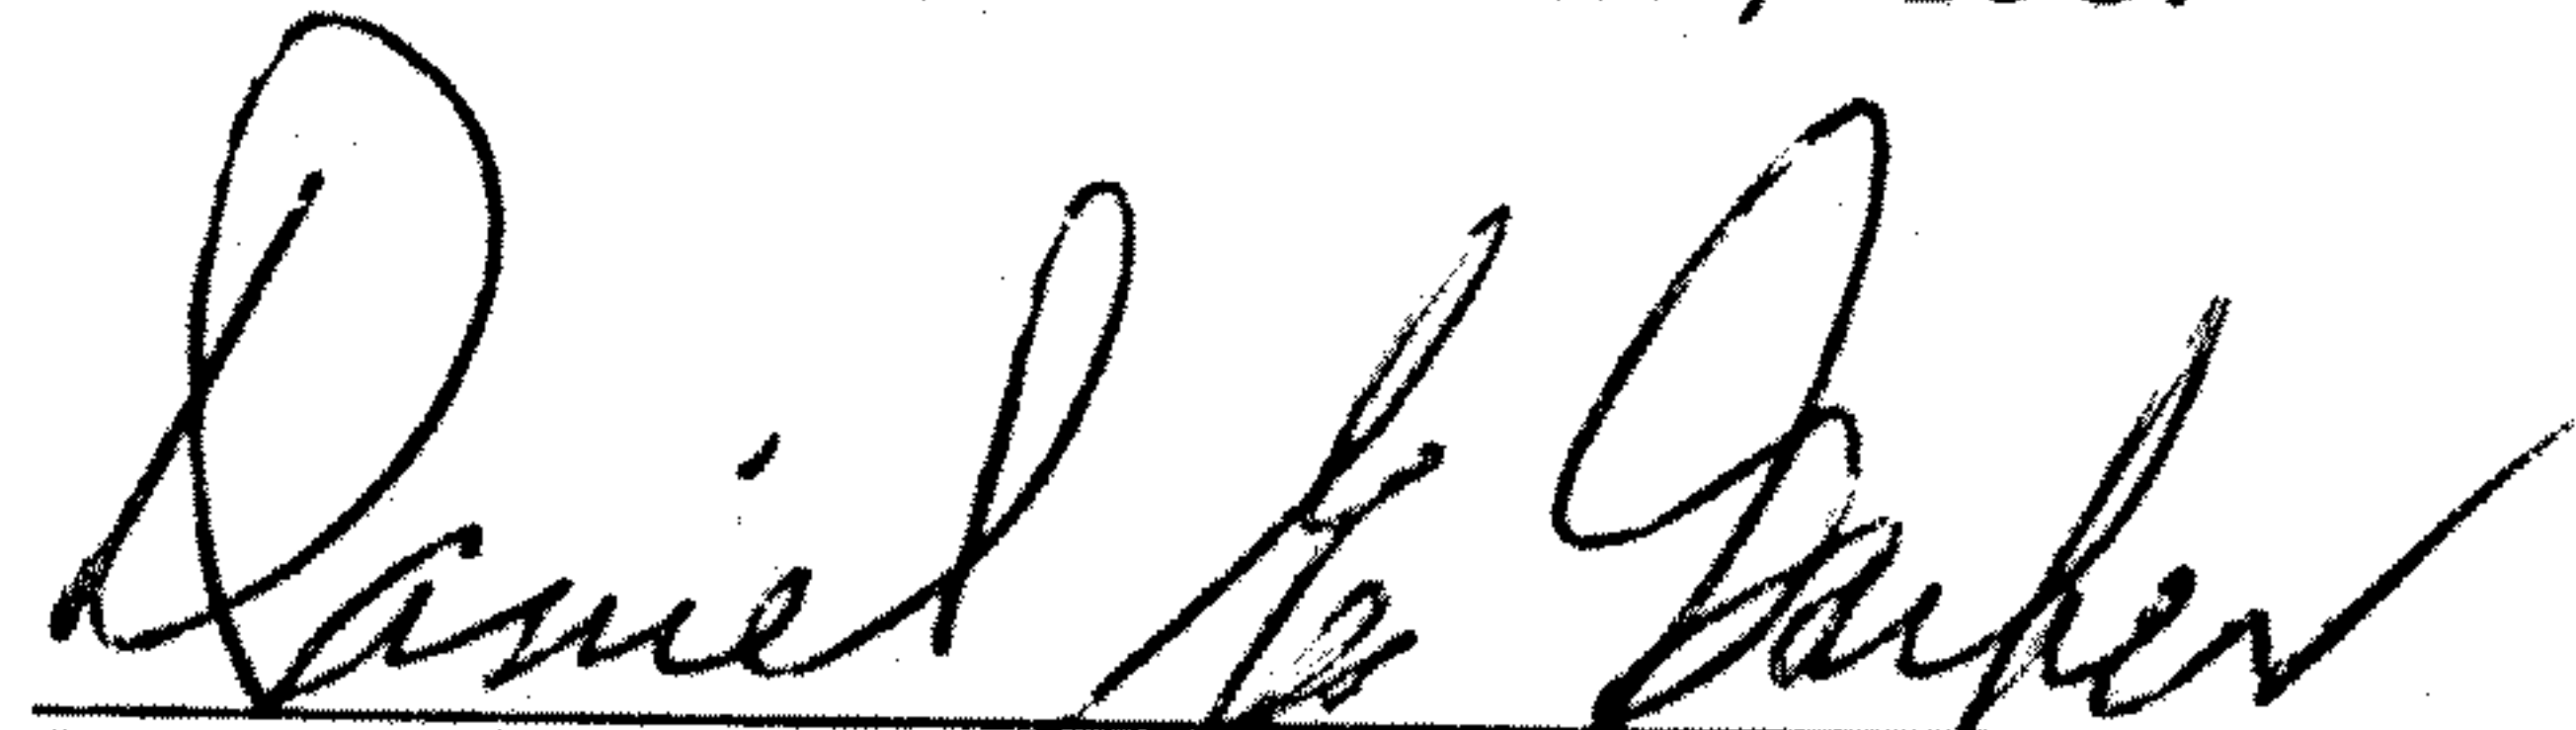