

Plat of Survey

Heller Boundary Surveys, W. B. Heller, L.S. 1202, 863 S. 9th, Salina, KS 67401 Ph: 1-620-245-8023

Scale: 1" = 440'

Date: December 14, 2009

For: Beau D. Froese
214 14th Avenue
Inman, KS 67546




Survey located in the S. 1/2,
S. 1/2, Section 21, T21S-R3W

W. 1/4 Cor., Sec 21, T21S-R3W
Found: "PK" nail
Origin: unknown

Center Cor., Sec. 21, T21S-R3W
Not set, position derived
from Garber Survey

N.E. Cor., Sec 21, T21S-R3W
Found: 5/8" rebar
Origin: unknown

E. 1/4 Cor., Sec. 21, T21S-R3W
Set 1/2" x 24" rebar & I.D. cap
Origin: W. B. Heller

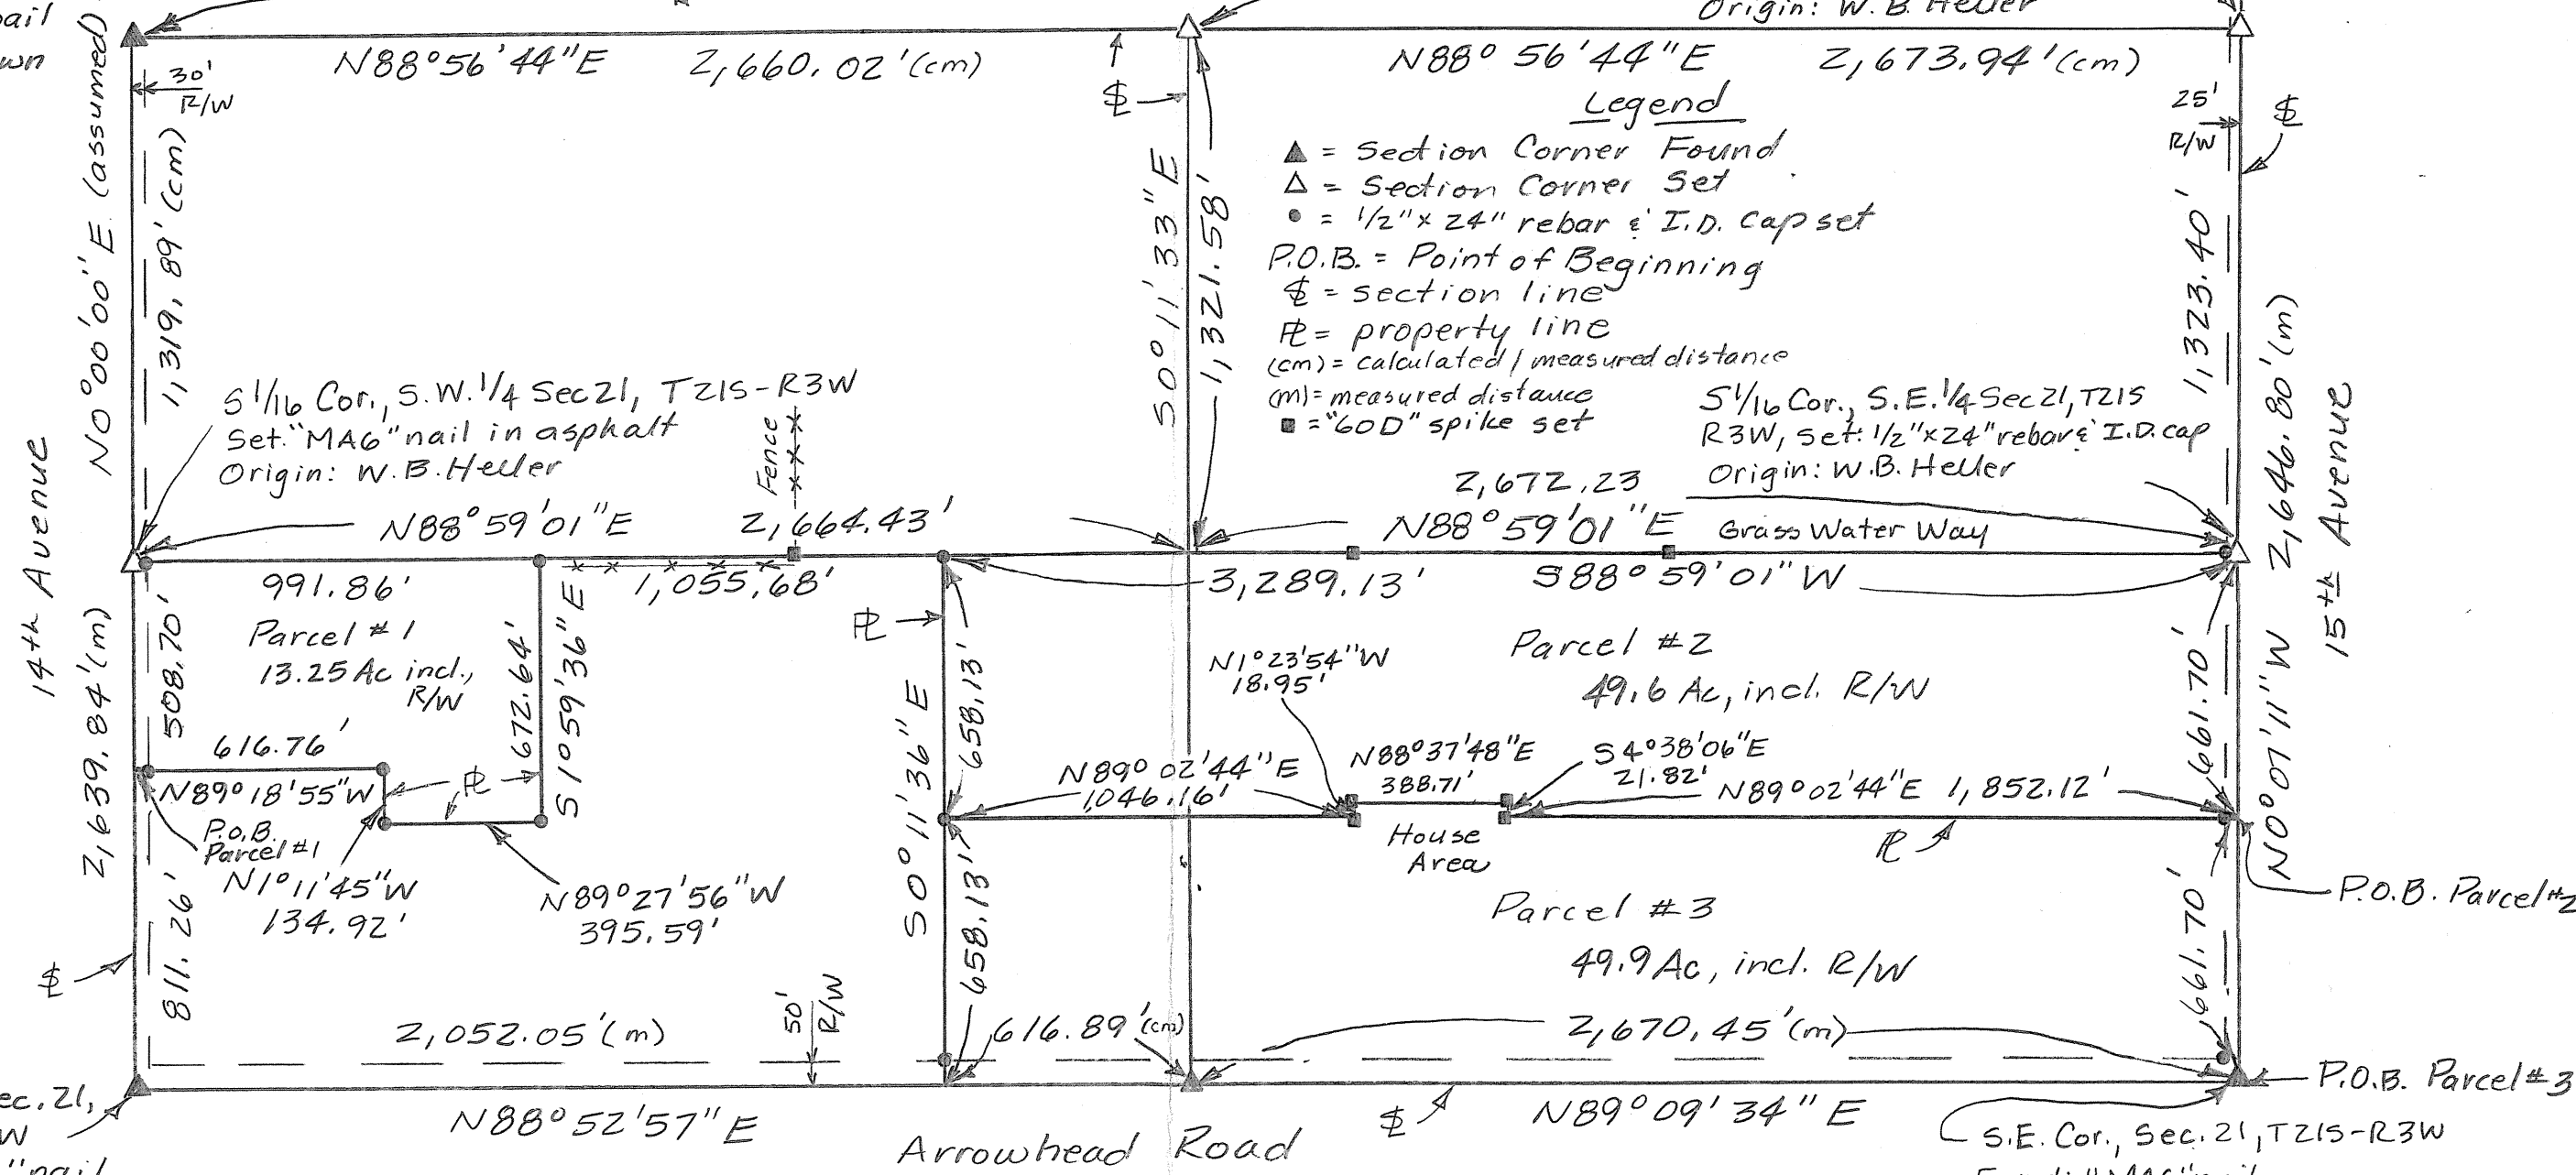

- Legend**
- ▲ = Section Corner Found
 - △ = Section Corner Set
 - = 1/2" x 24" rebar & I.D. cap set
 - P.O.B. = Point of Beginning
 - ⌘ = section line
 - ⊥ = property line
 - (cm) = calculated / measured distance
 - (m) = measured distance
 - = "60D" spike set

S. 1/16 Cor., S.W. 1/4 Sec 21, T21S-R3W
Set: "MAG" nail in asphalt
Origin: W. B. Heller

S. 1/16 Cor., S.E. 1/4 Sec 21, T21S
R3W, Set: 1/2" x 24" rebar & I.D. cap
Origin: W. B. Heller

S.W. Cor., Sec. 21,
T21S-R3W
Found: "PK" nail
Origin: unknown

S.E. Cor., Sec. 21, T21S-R3W
Found: "MAG" nail
Origin: unknown

Note: All distances are calculated / measured unless noted.