


DURR ENGINEERING,


ENGINEERING, SURVEYING, PLANNING, & DEVELOPMENT

106 E. 15TH AVE.
HUTCHINSON, KS. 67501
PHONE: 316-669-9613

REPORT OF SURVEY E1/2, W1/2, SW1/4, 29-21-4W

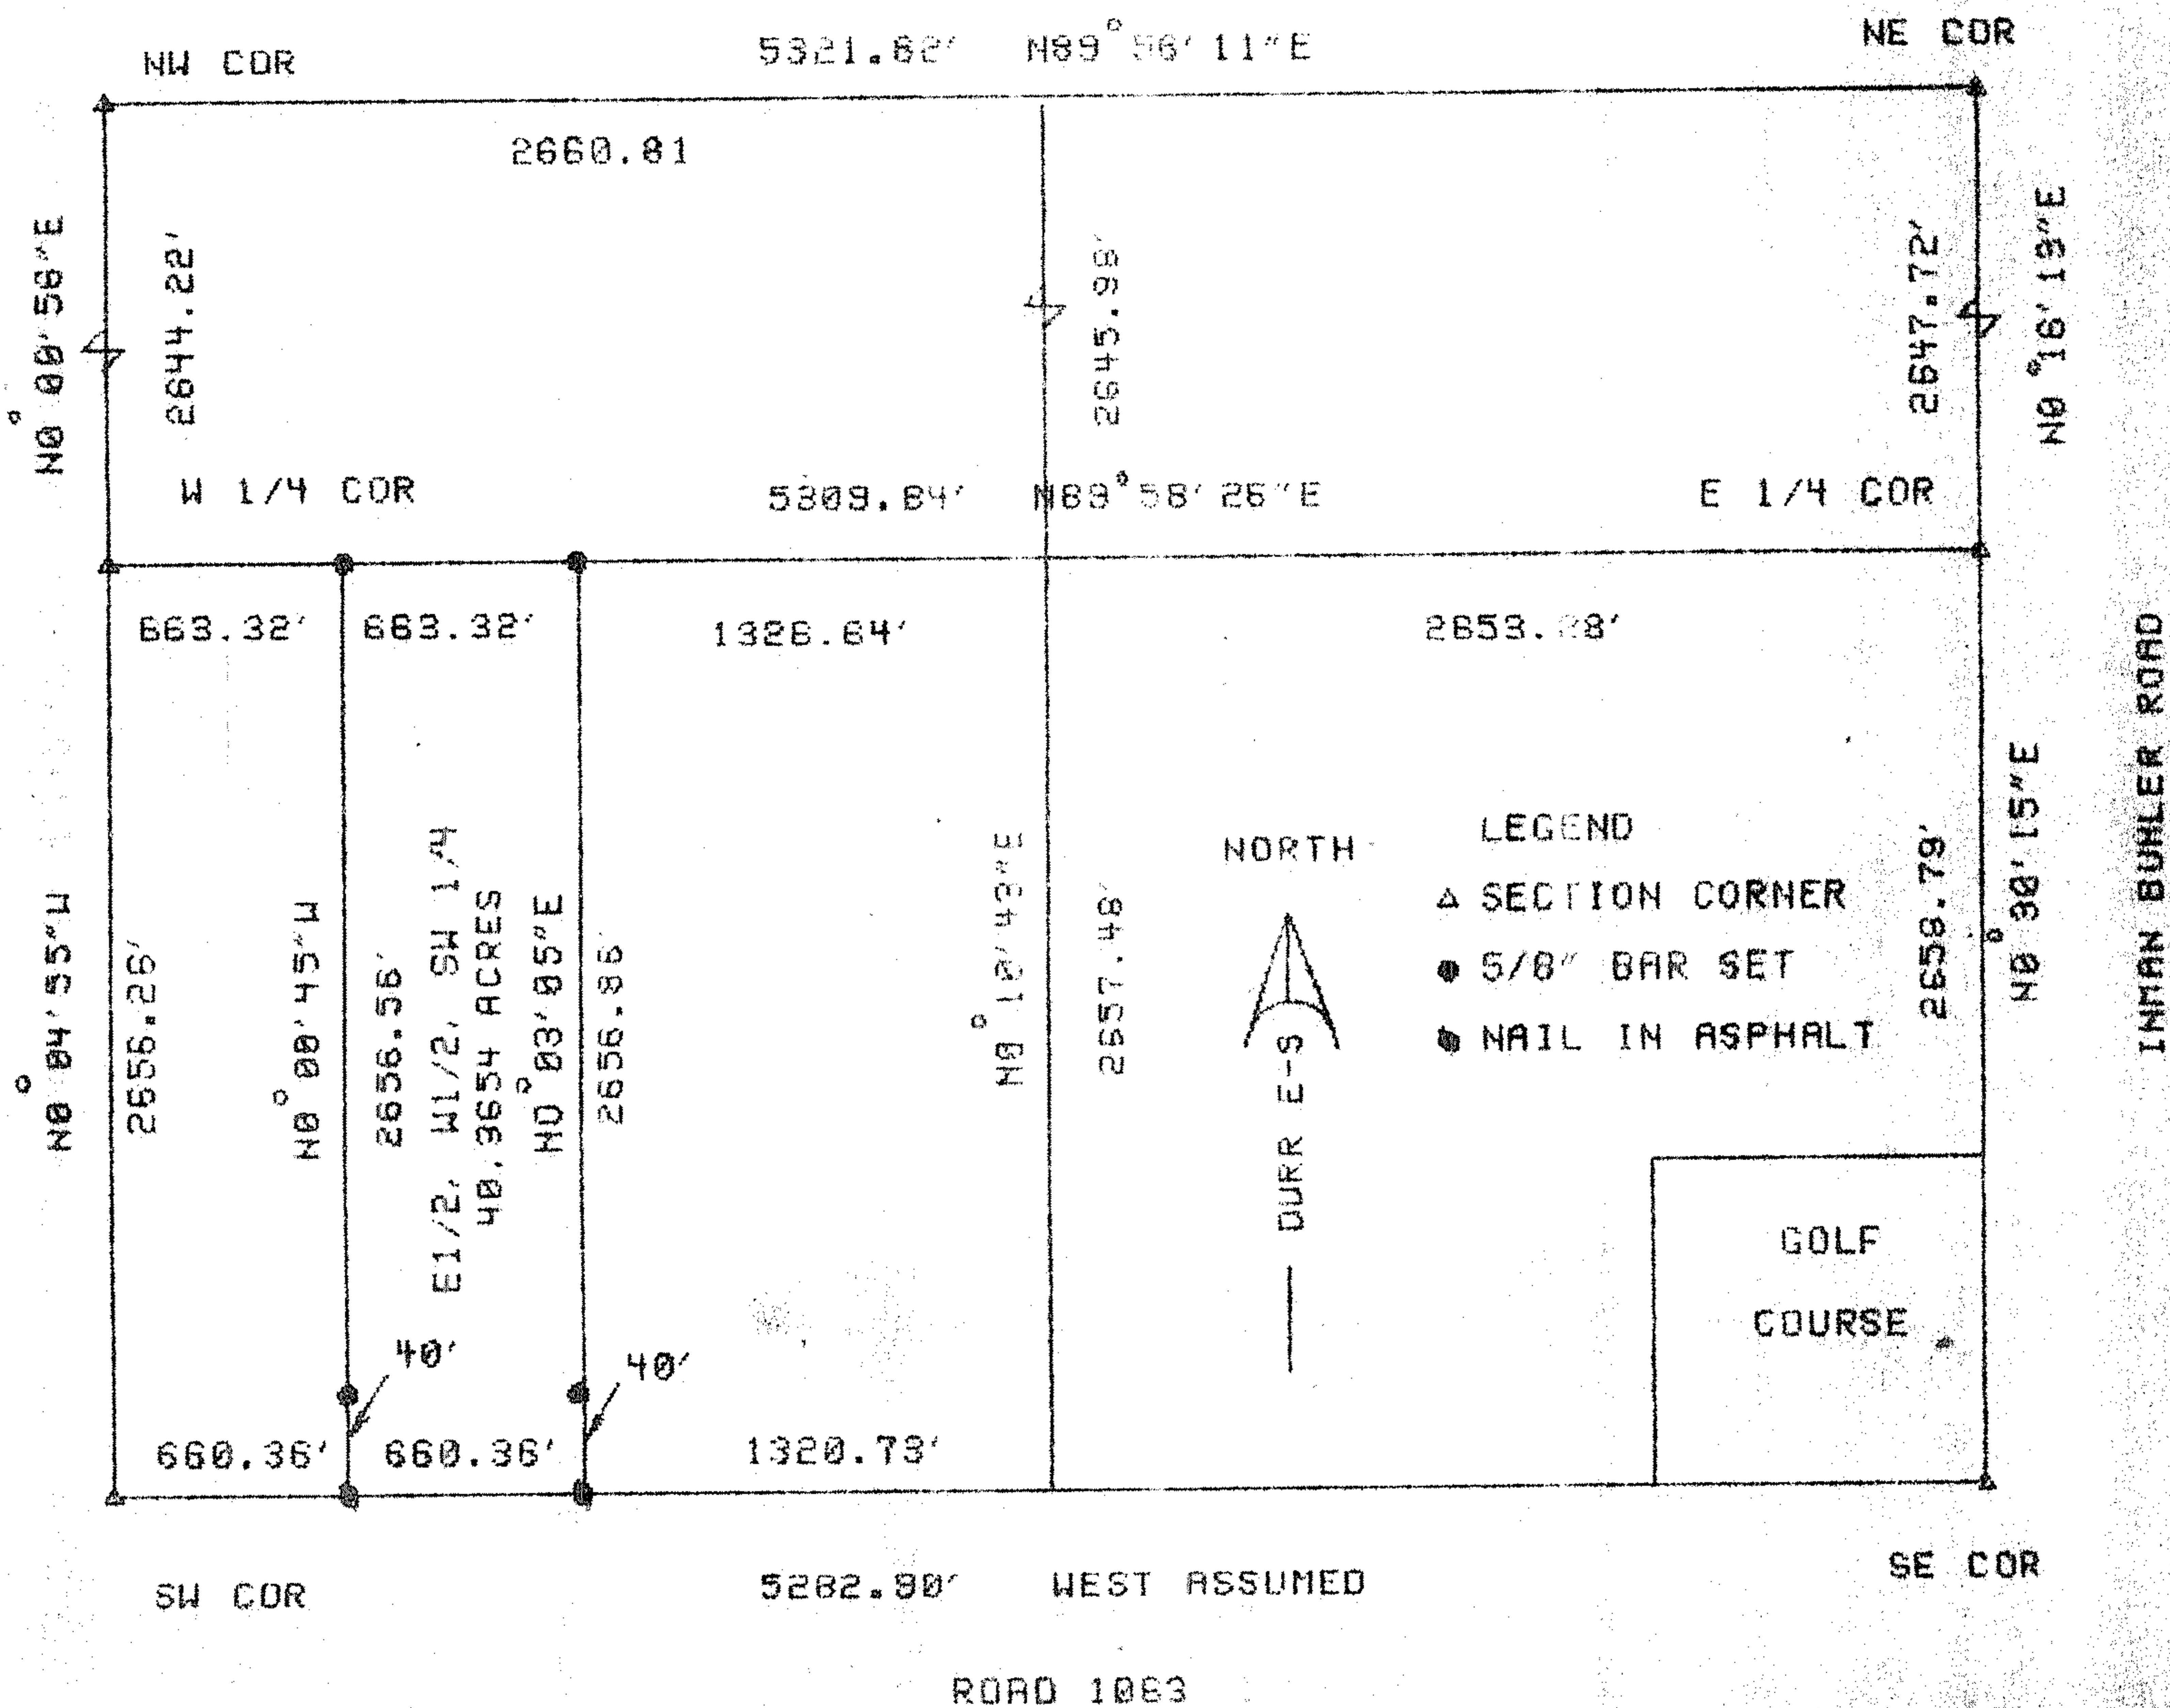

I, DUNCAN W. DURR, DO HEREBY CERTIFY THE ABOVE SURVEY TO BE TRUE AND CORRECT AS SURVEYED BY ME THIS DATE HEREIN WRITTEN.

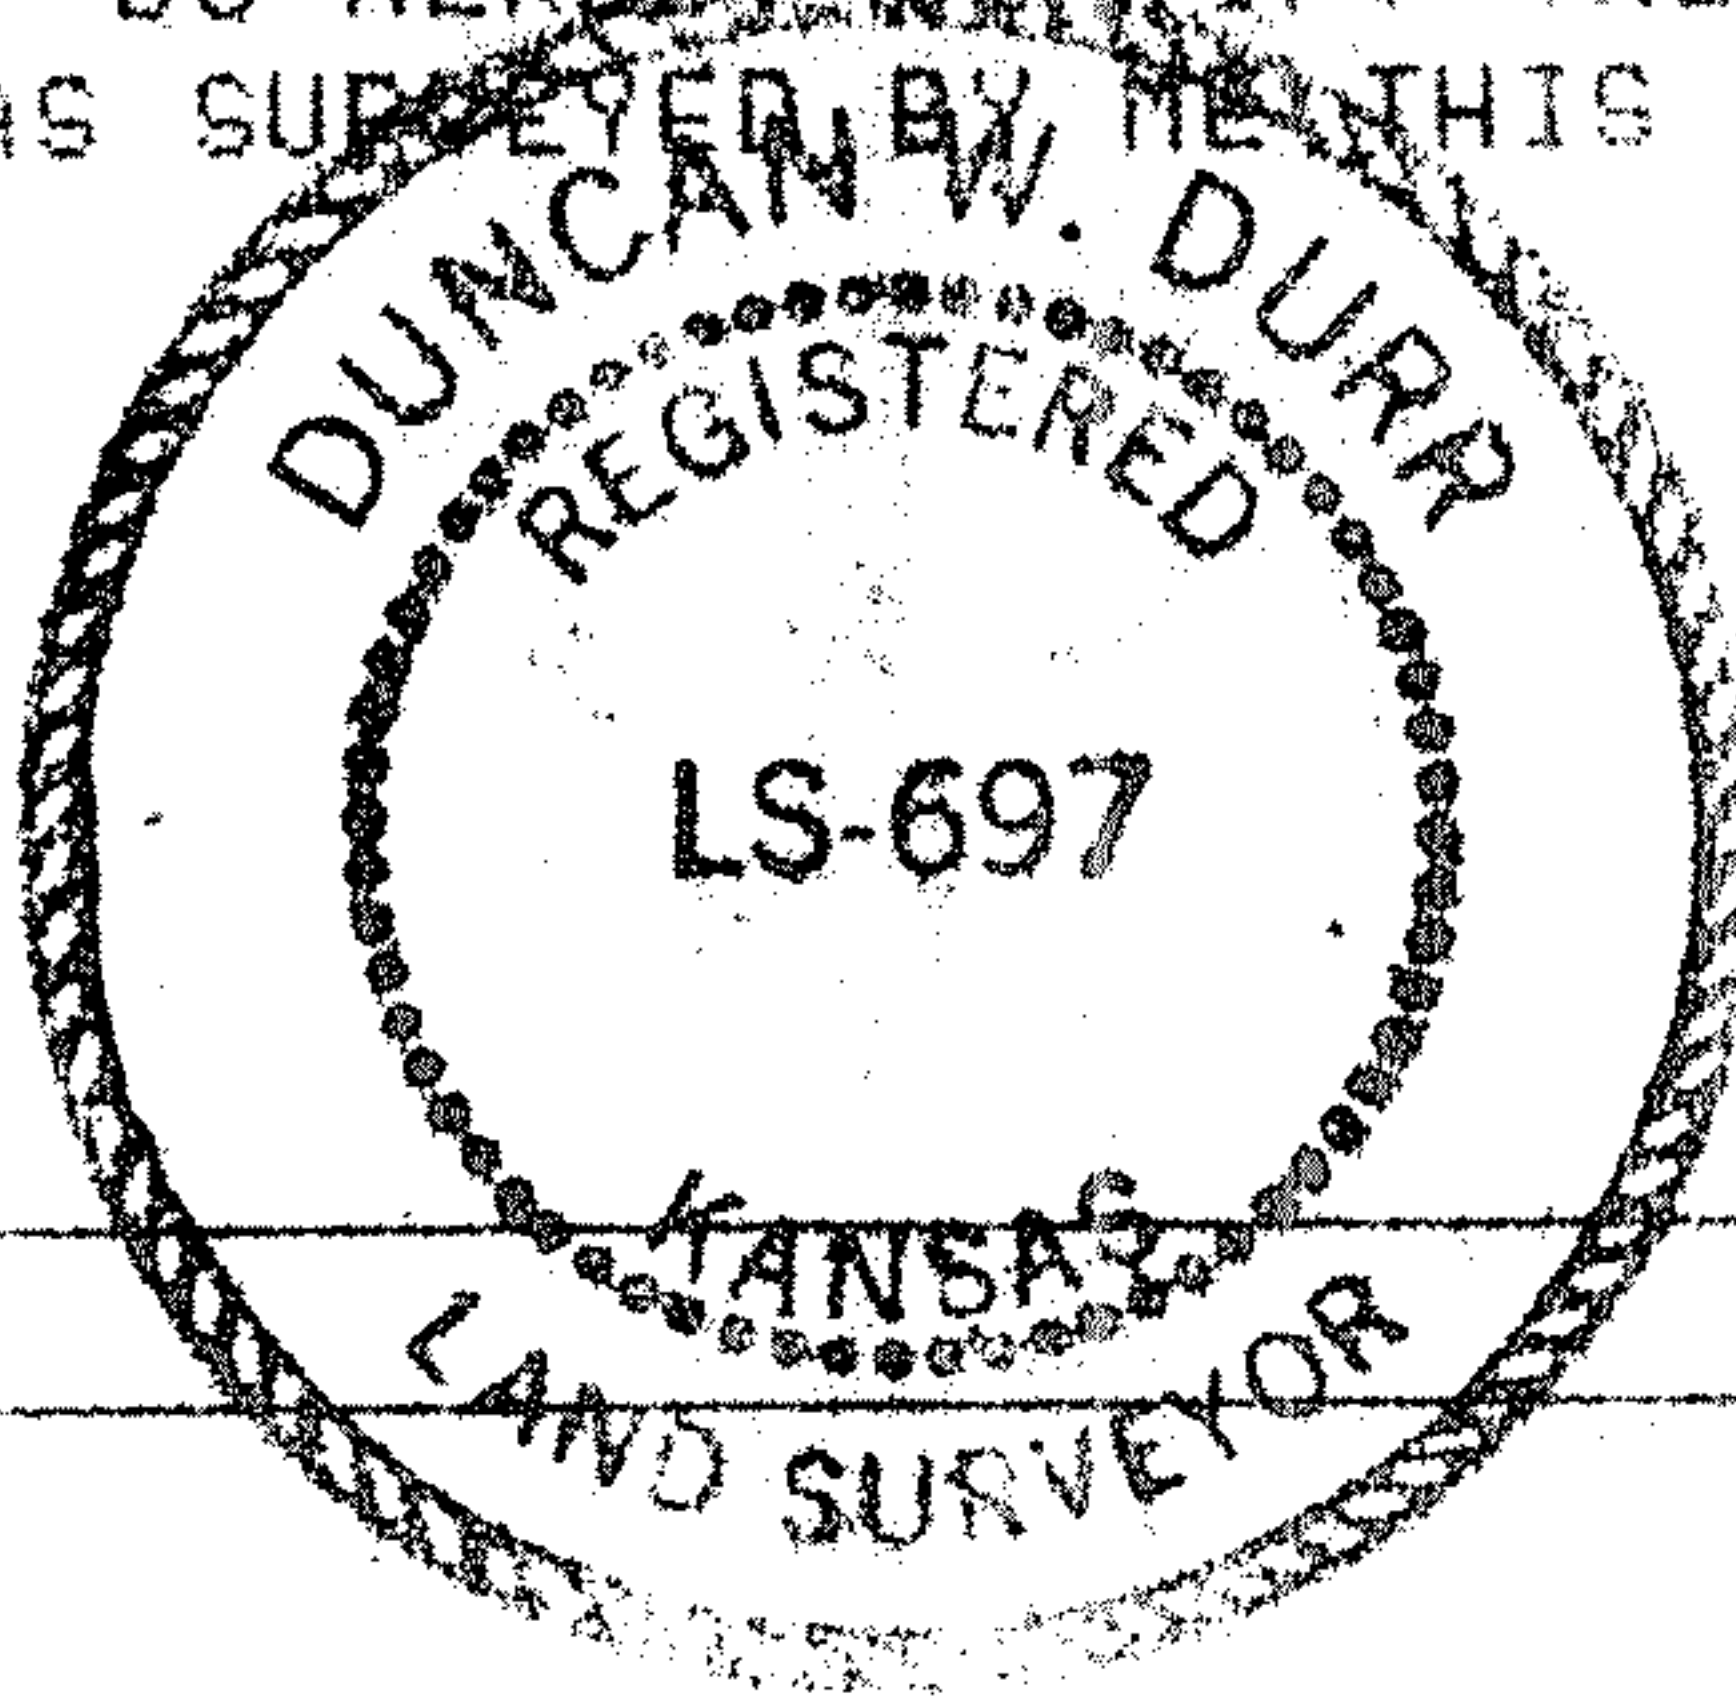

Duncan W. Durr
REGISTERED LAND SURVEYOR

CLIENT: DAVE GOERING

DESCRIPTION:

THE EAST HALF OF THE WEST HALF OF THE SW QUARTER OF SECTION 29
TOWNSHIP 21 SOUTH, RANGE 4 WEST OF THE 6TH P.M., MCPHERSON COUNTY, KANSAS

STATE: KANSAS

COUNTY: MCPHERSON

PROJECT: 91-28

DATE: 10-16-91