

Plat of Survey

Heller Boundary Surveys, W. B. Heller, L.S. 1202, 863 S. 9th, Salina, KS 67401 Ph: 1-620-245-8023

N. 1/4 Cor., Sec. 5, T21S-R4W

Found: 5/8" rebar and I.D. cap

Origin: Garber Surveying Service

Center Cor. Sec. 5, T21S-R4W

Set 1/2" x 24" rebar & I.D. cap

Origin: W. B. Heller

E. 1/4 Cor., Sec. 5, T21S-R4W

Found: 5/8" rebar, Origin: unknown.


For: Inman Municipal Cemetery

c/o Ramon Klassen

56 11th Avenue

Inman, KS 67546

Date: April 8, 2008

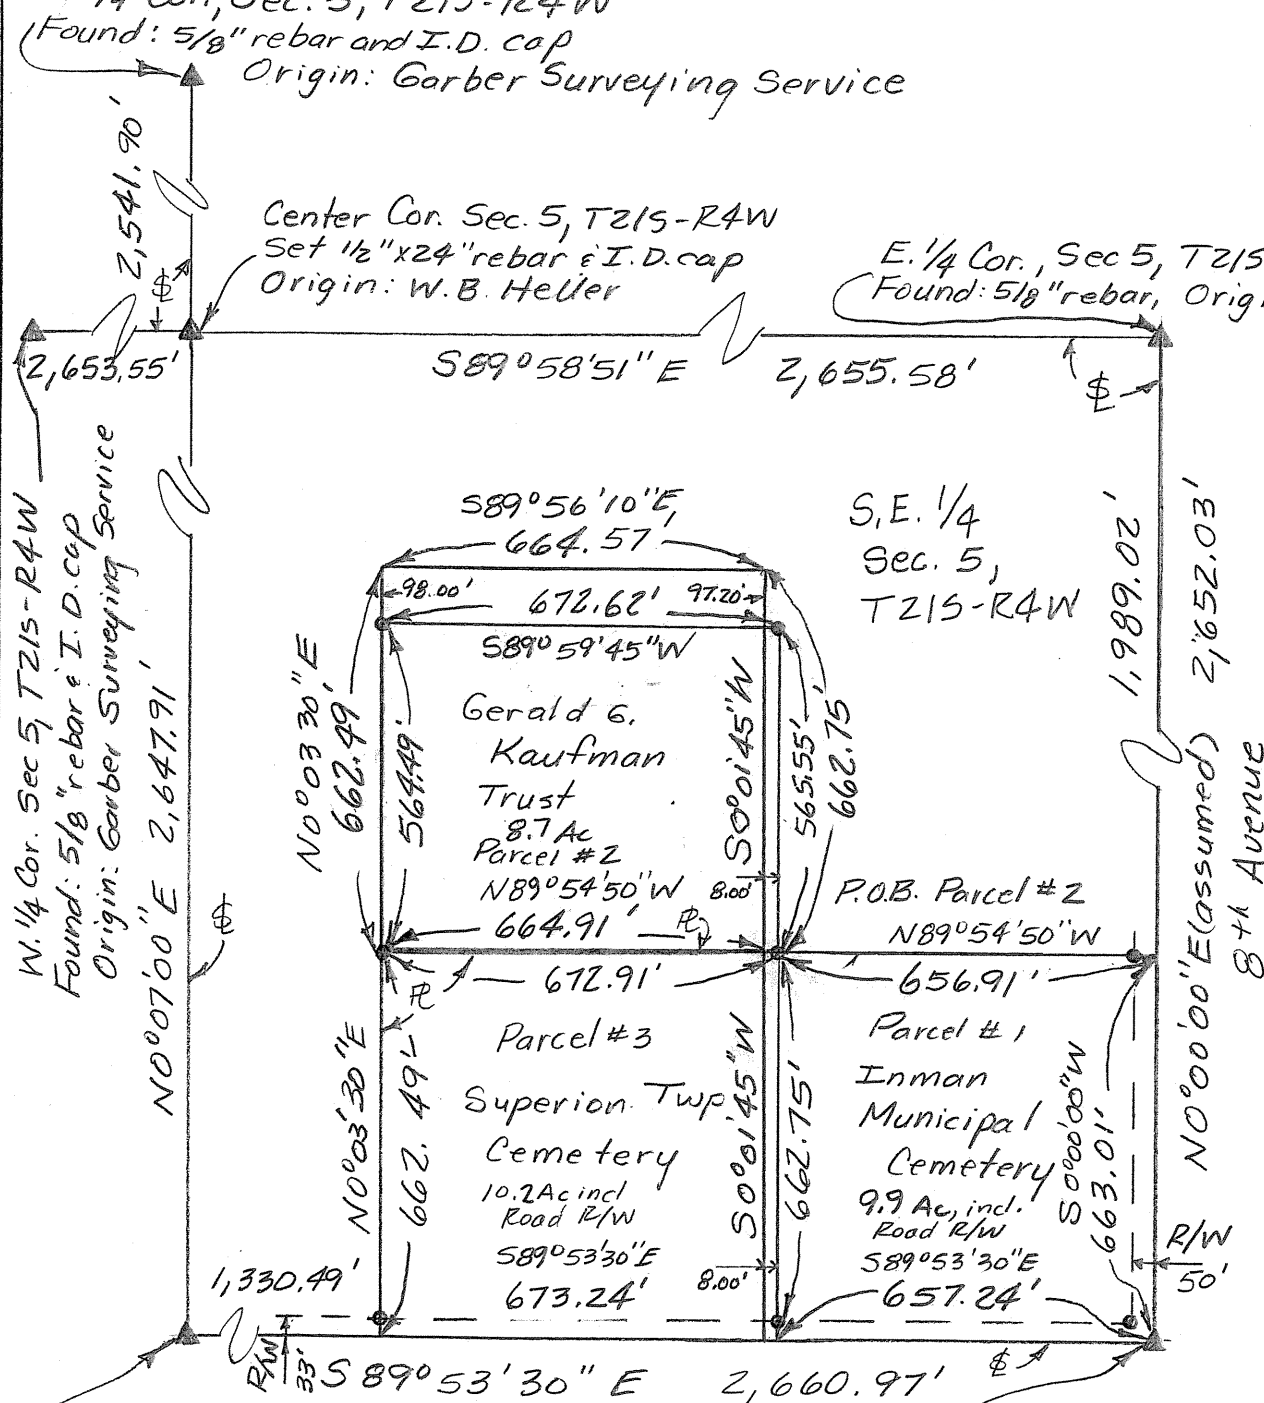

Scale: 1" = 330'

Legend:

- ▲ = section corner monument
- = 1/2" x 24" rebar and I.D. cap
- P.O.B. = point of beginning
- R/W = road right of way
- PL = property line
- § = section line

Note: Parcel #1 is described by a metes and bounds description on the Certificate of Survey (pg. #1)

Parcel #2 is described by a metes and bounds description on the Certificate of Survey (pg. #1).

Parcel #3 is described by a metes and bounds description on the Certificate of Survey (pg. #1).

S. 1/4 Cor., Sec. 5, T21S-R4W

Found: 1" pipe with "600" spike in top

Origin: unknown

Cheyenne Road

S.E. Cor., Sec. 5, T21S-R4W

Found: Railroad spike in asphalt

Origin: unknown

Note: All distances are calculated measured.

Road R/W on East & South sides of Parcel #1 contains 1.2 Ac.
Road R/W on South side of Parcel #3 contains 0.5 Ac