


DESCRIPTION

Commencing at the Southwest corner of the Southwest Quarter of Section 9, Township 21 South, Range 4 West of the 6th Principal Meridian; thence East along the South line of said Southwest Quarter 1466.90 feet to the West line of Walnut Street; thence with a deflection angle $90^{\circ}27'50''$ left-North along the West line of Walnut Street 725.50 feet for the point of beginning; thence with a deflection angle $89^{\circ}32'10''$ left-West 140.46 feet to the West line of the East half of said Southwest Quarter; thence with a deflection angle $89^{\circ}32'10''$ right-North along the West line of the East half of said Southwest Quarter 14.00 feet; thence with a deflection angle $90^{\circ}27'50''$ right-East 140.46 feet to the West line of Walnut Street; thence with a deflection angle $89^{\circ}32'10''$ right-South along the West line of Walnut Street 14.00 feet to the point of beginning containing **0.045 Acres** in McPherson County, Kansas.

Date: July 27, 1988


Daniel E. Garber RLS #683

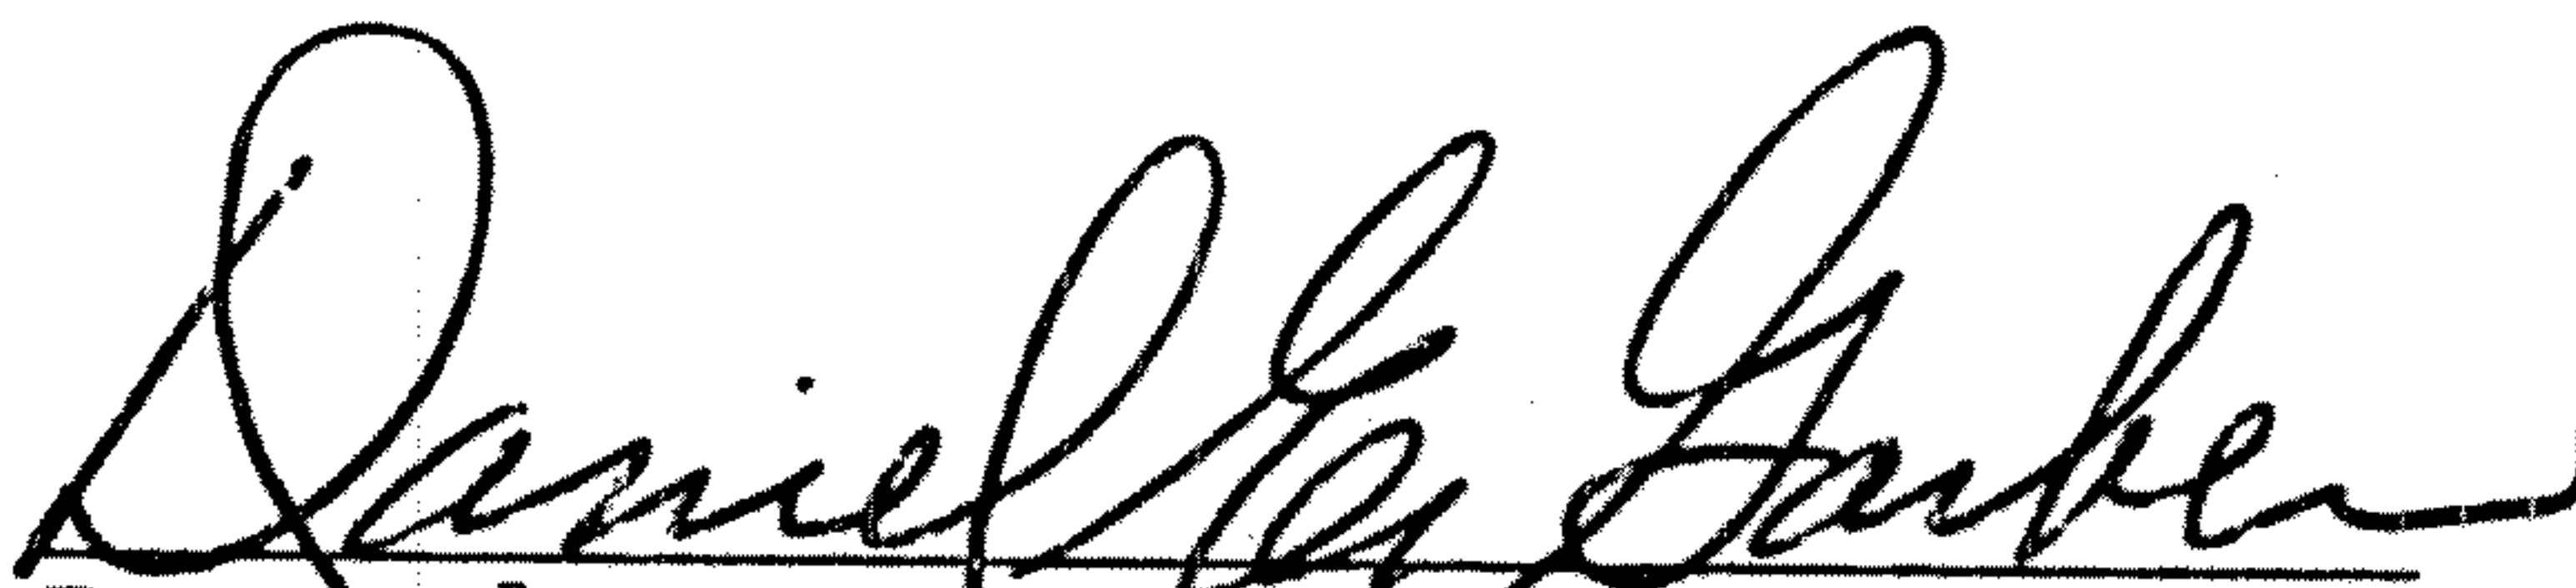