


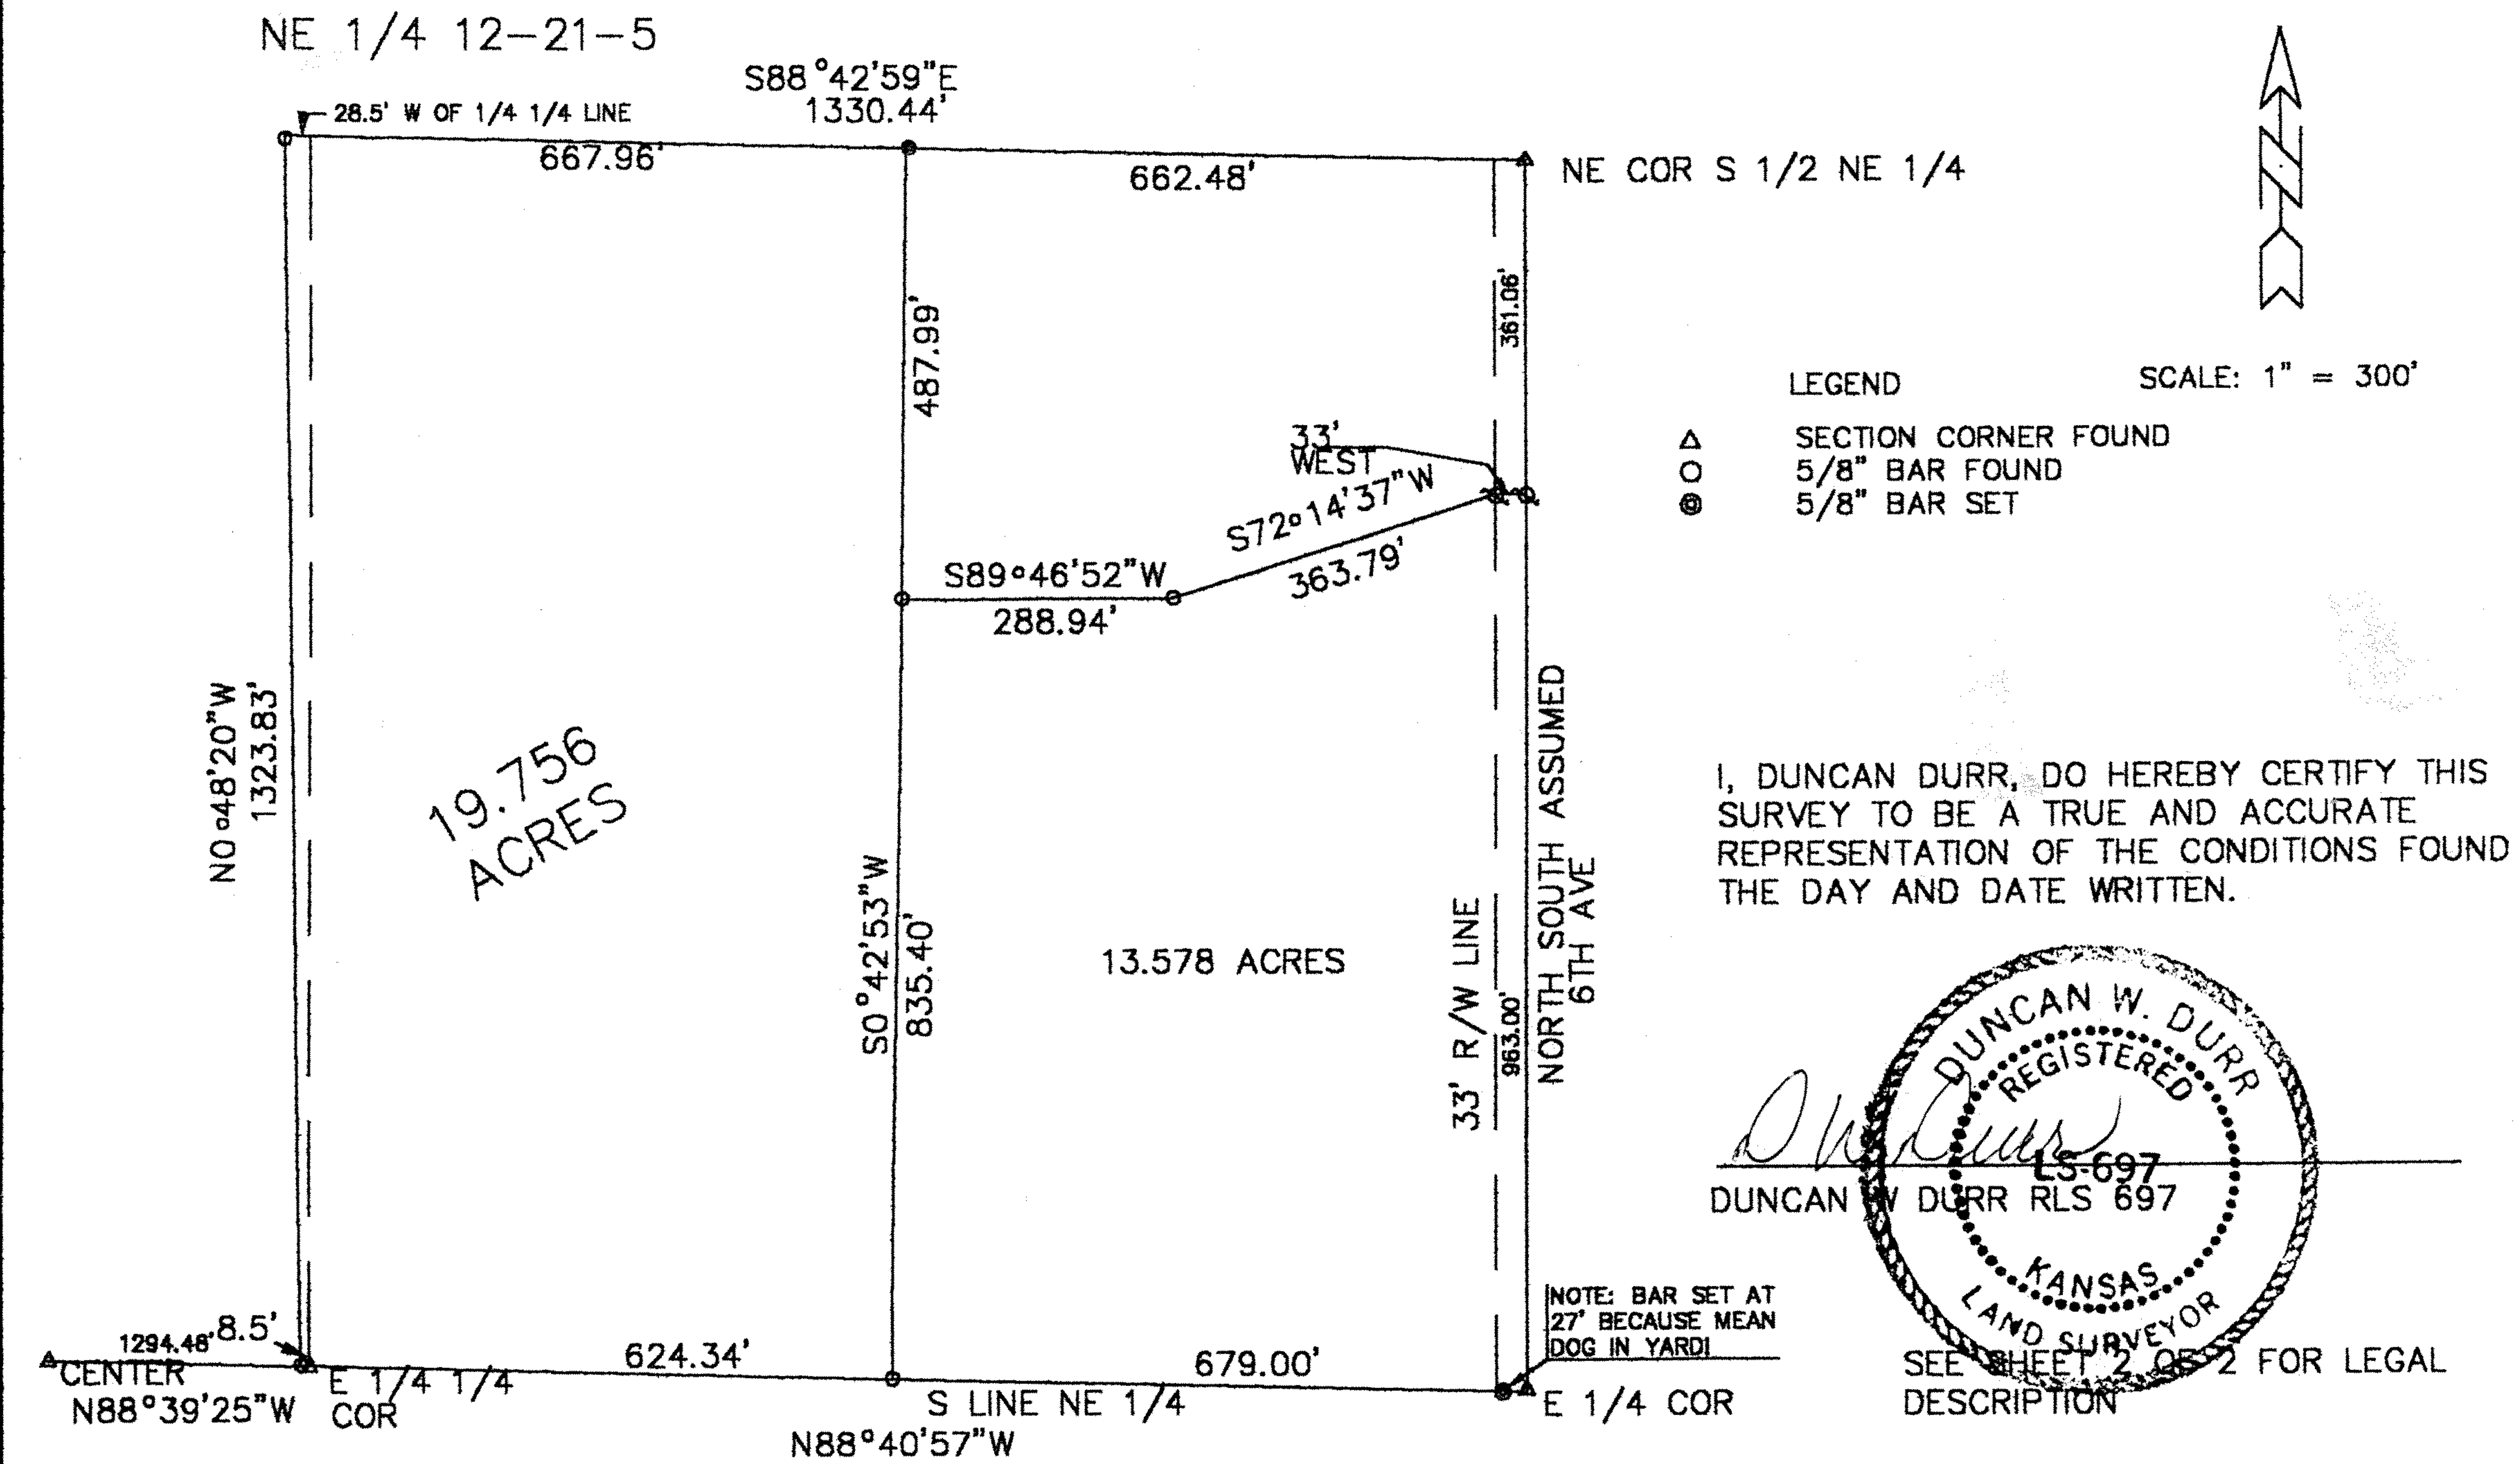

DRAWN BY: DURR	REVISIONS	PROJECT	SHT. NAME	SHT. NO.
DATE: 5/17/2000		TRACT IN NE 1/4 12-21-5 McPHERSON CO APPROX SE 1/4 NE 1/4	DURR ENGINEERING 525 HOWARD HUTCHINSON, KS 67501 316-663-9613	1 OF 2
DWG. NO.: 20056		FOR McPHERSON CO ABSTRACT AND MERLIN WEINS		
APPROVED BY:				