


DESCRIPTION

Commencing at the Northwest corner of the Northwest Quarter of Section 14, Township 21 South, Range 5 West of the 6th Principal Meridian; thence East along the North line of said Northwest Quarter 1574.72 feet for a point of beginning; thence continuing East along said section line 168.60 feet; thence with deflection angle $95^{\circ}17'30''$ right-South 267.02 feet; thence with a deflection angle $84^{\circ}42'30''$ right-West parallel with the North line of said Northwest Quarter 158.56 feet; thence with a deflection angle $93^{\circ}08'25''$ right-North 266.28 feet to the point of beginning containing 1.00 Acre in McPherson County, Kansas subject to a road right-of-way easement across the North 33.00 feet thereof and any other easements of record.

Dated: January 19, 1987


Daniel E. Garber RLS #683

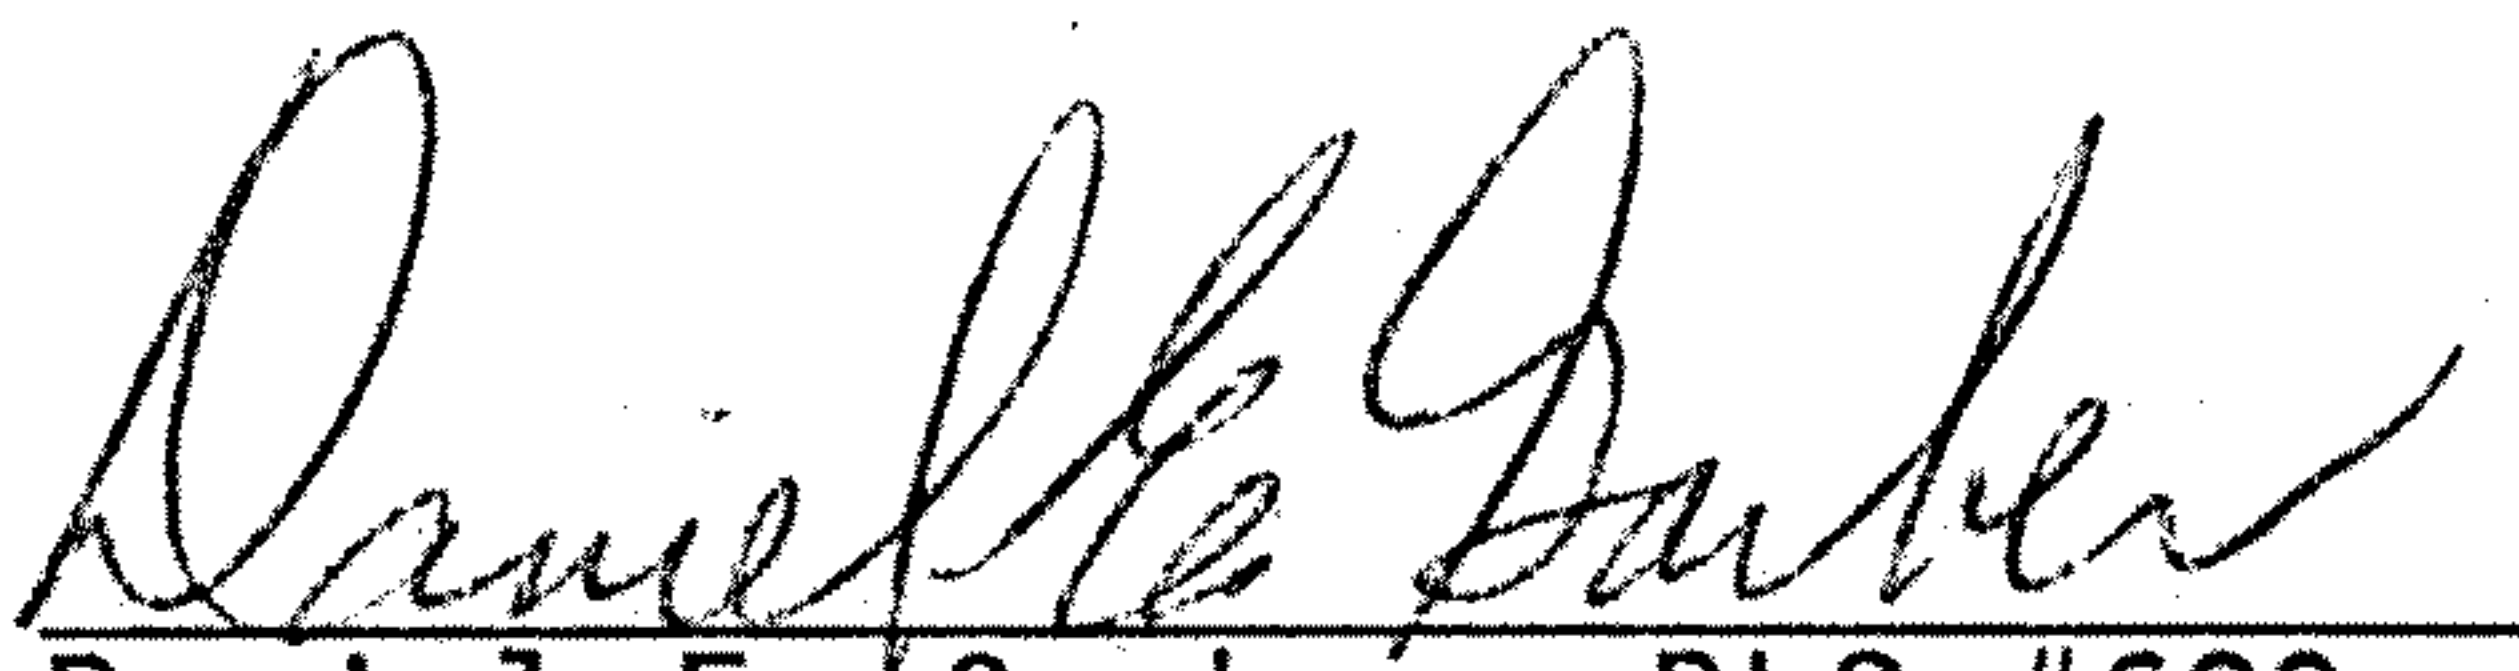