

moser & associates consulting engineers


PROJECT NO. SB-1381

BY MA DATE 6/6/77

Newton, Ks. 67114

CLIENT Robert L. Stoughton

DESCRIPTION: SEE NEXT SHEET

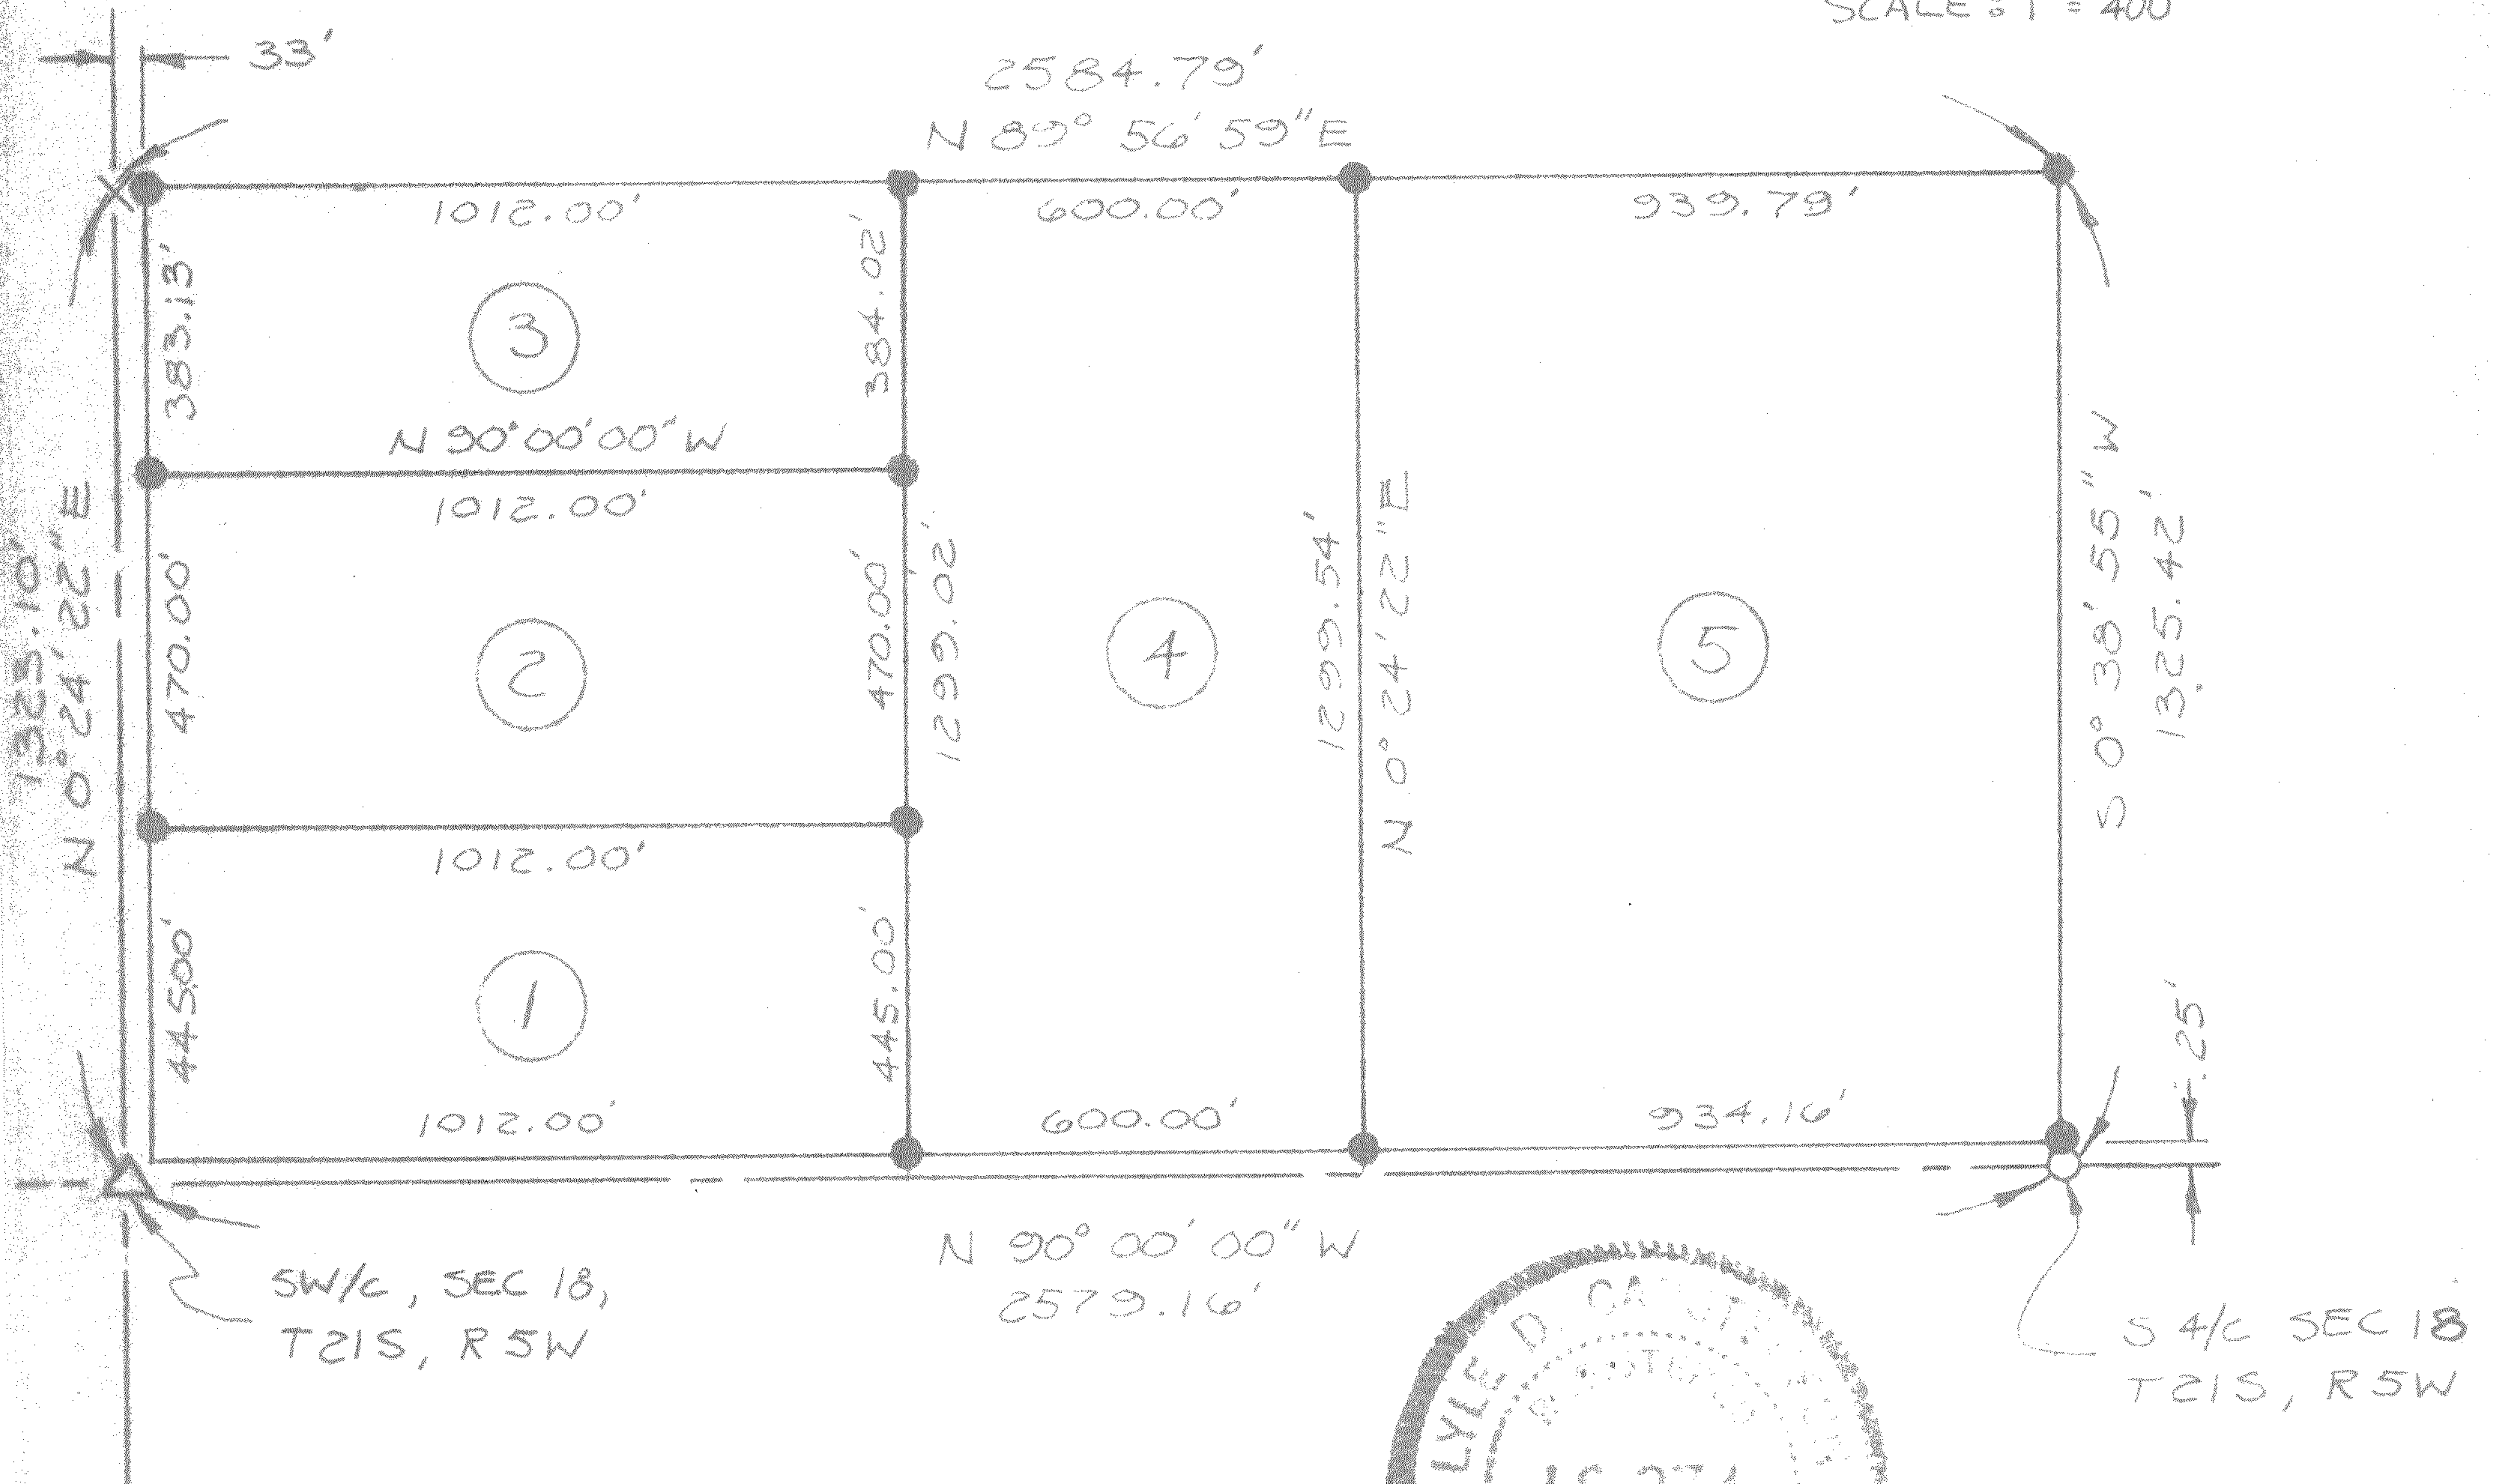

LEGEND

PROPERTY LINE

SECTION LINE


SET 1/2" REBAR W/CAP

SET NAIL & WASHER

FOUND 3/4" REBAR

FOUND SECTION COR.

TRACT NO.

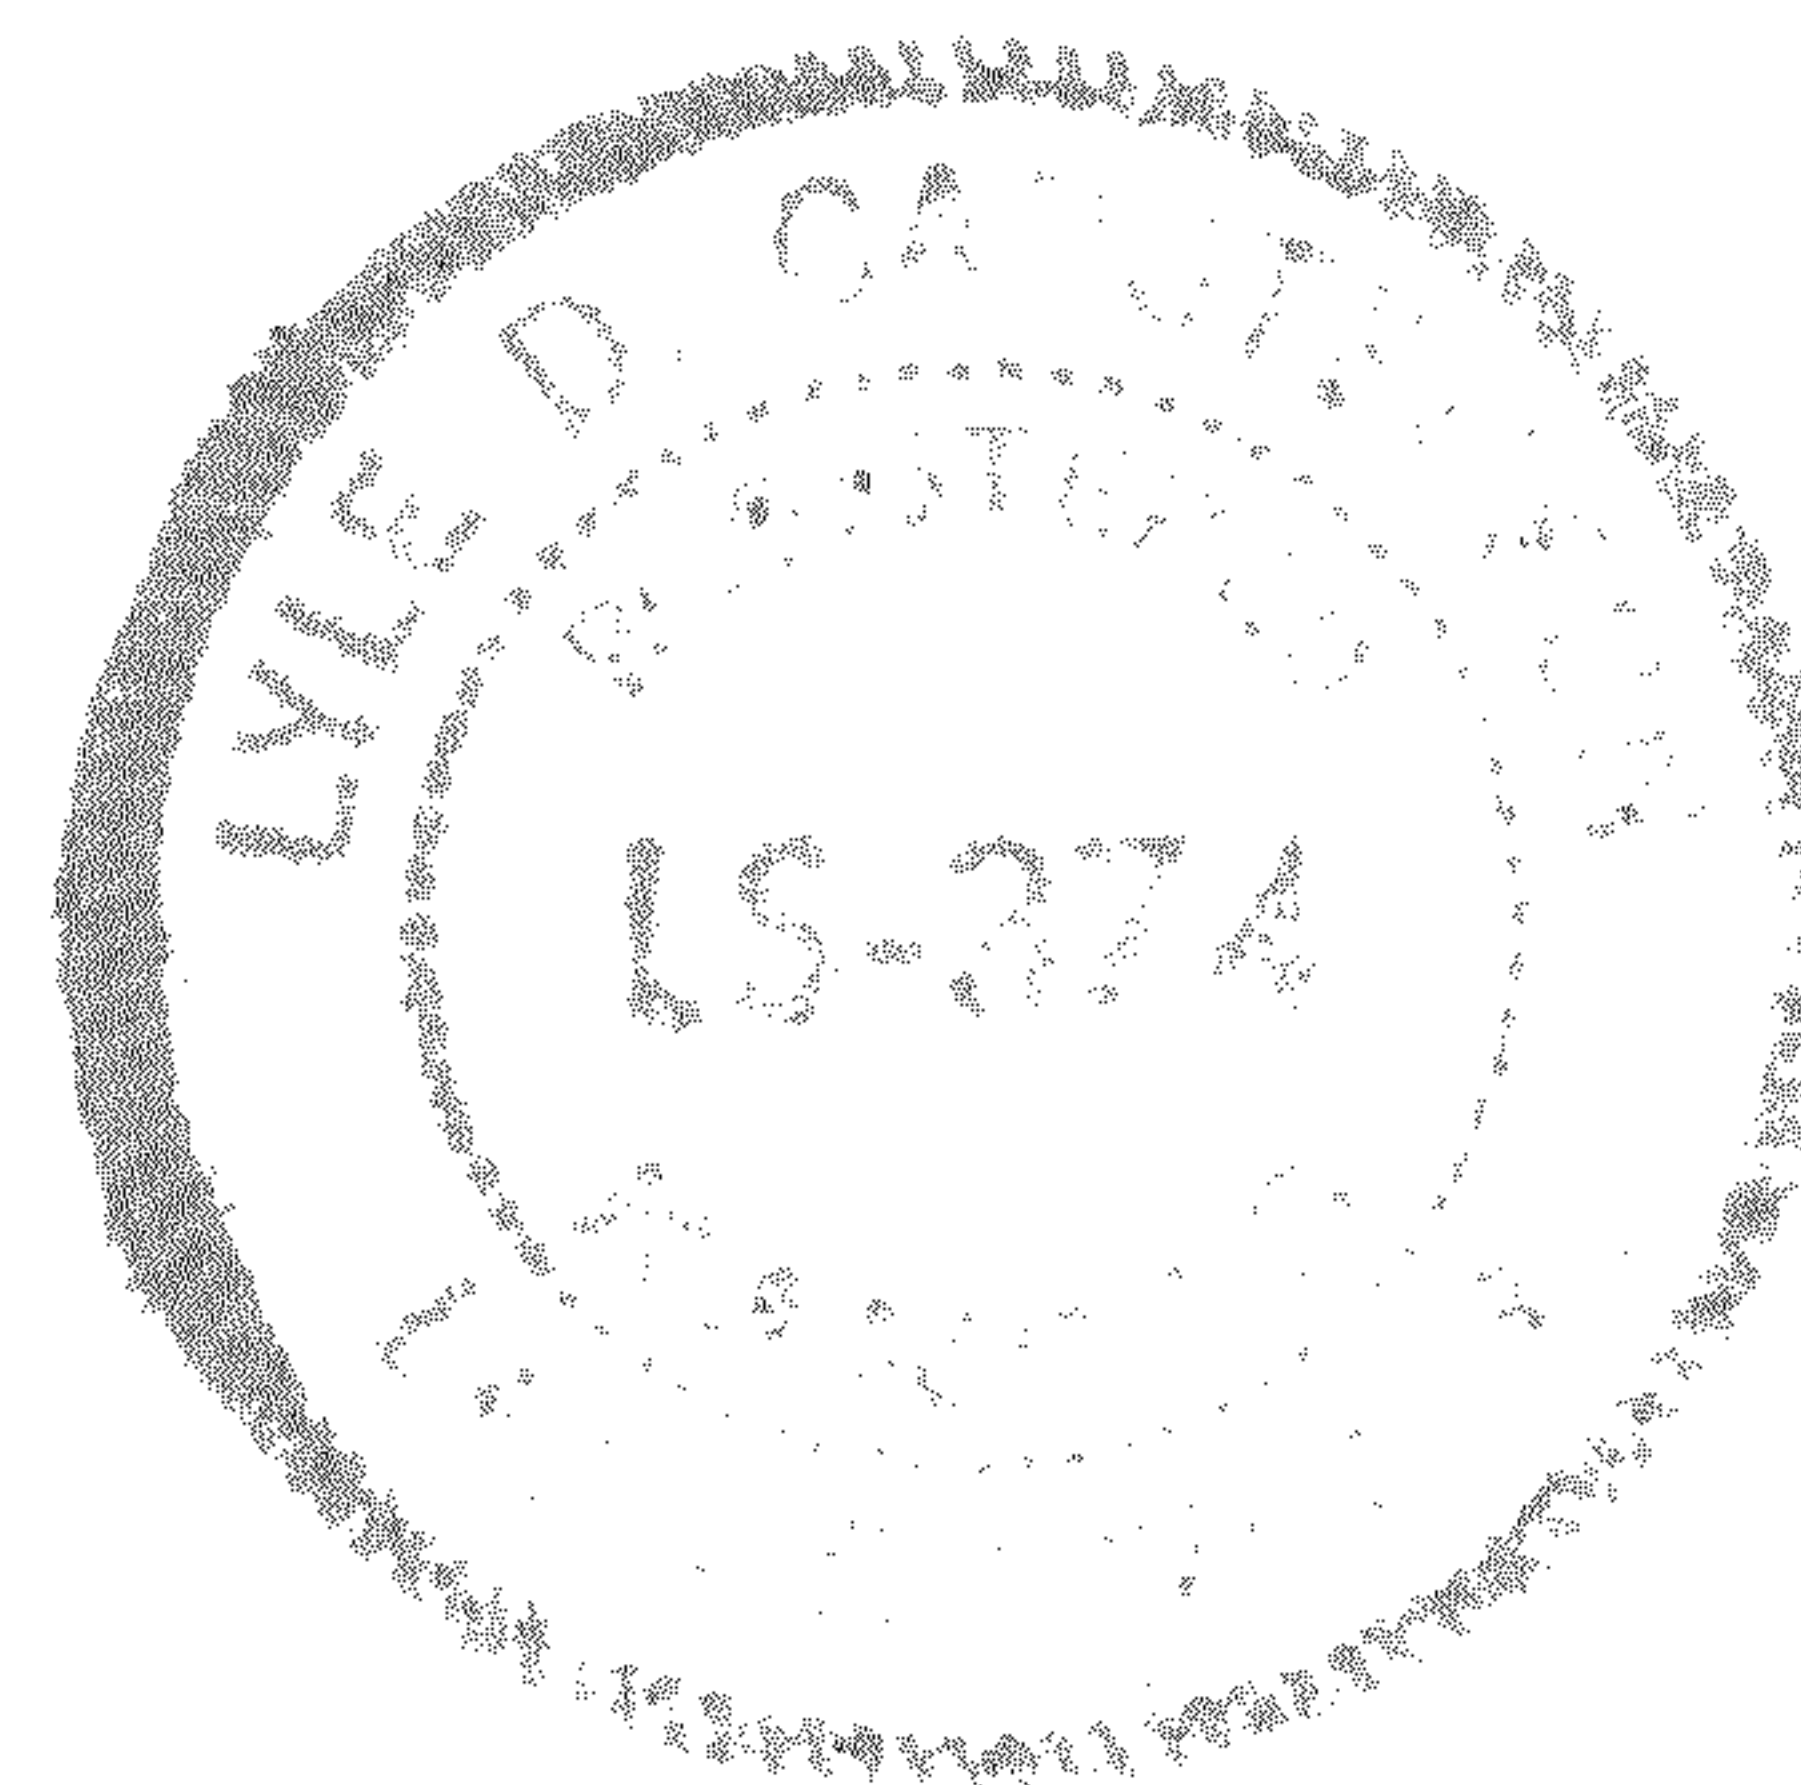

I Hereby Certify that the above survey, completed on June 3, 1977, was made under my supervision and is correct to the best of my knowledge.

Lyle D. Carstenson, L.S.