
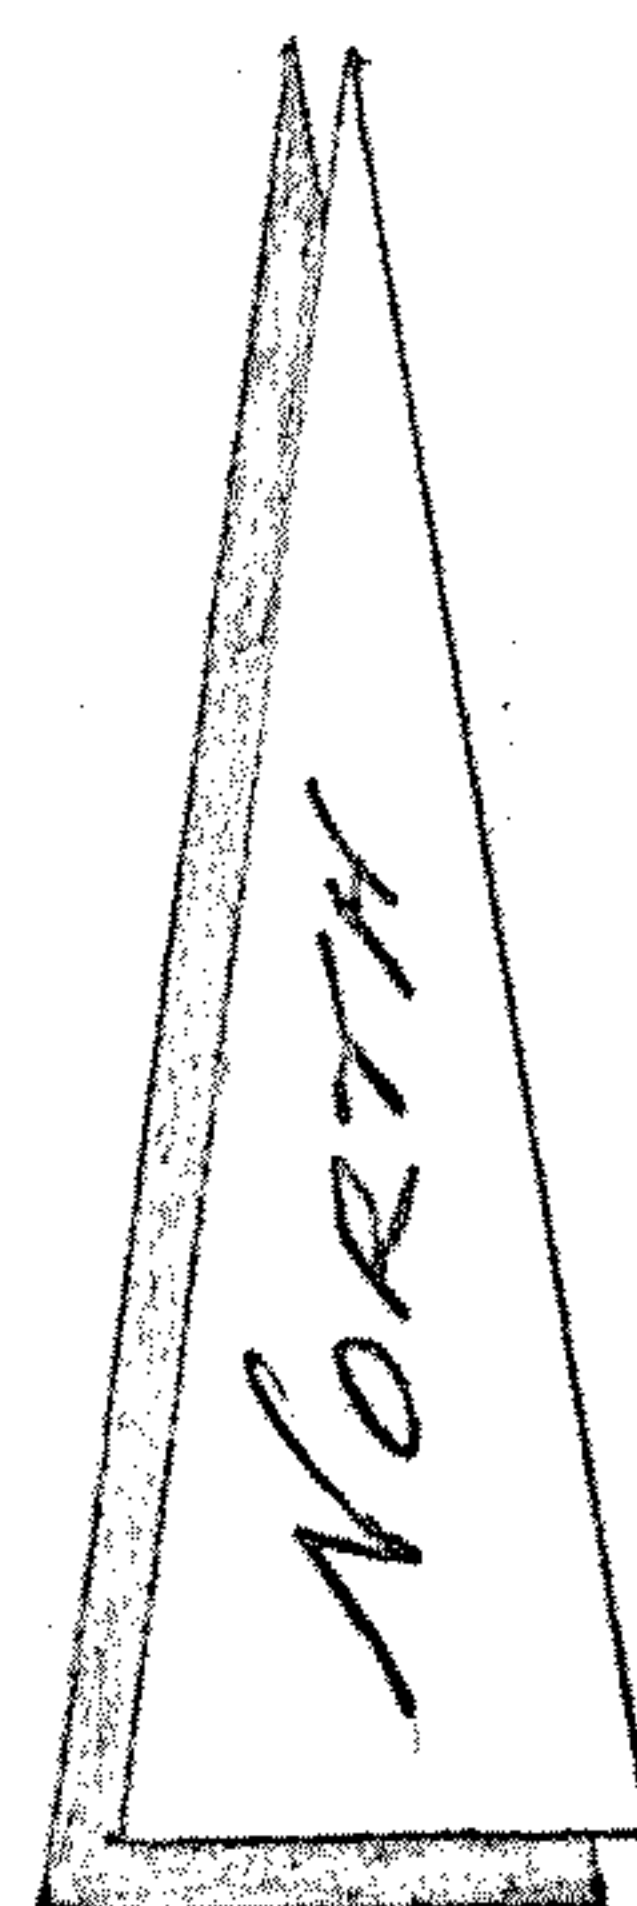


SICKMON-KLASSEN

LAND SURVEYORS

PHONE (316) 663-7401 - P. O. BOX 1691
611 EAST 4TH AVE.
HUTCHINSON, KANSAS 67501

NW COR. SEC. 31,
T. 21 S., R. 5 W.

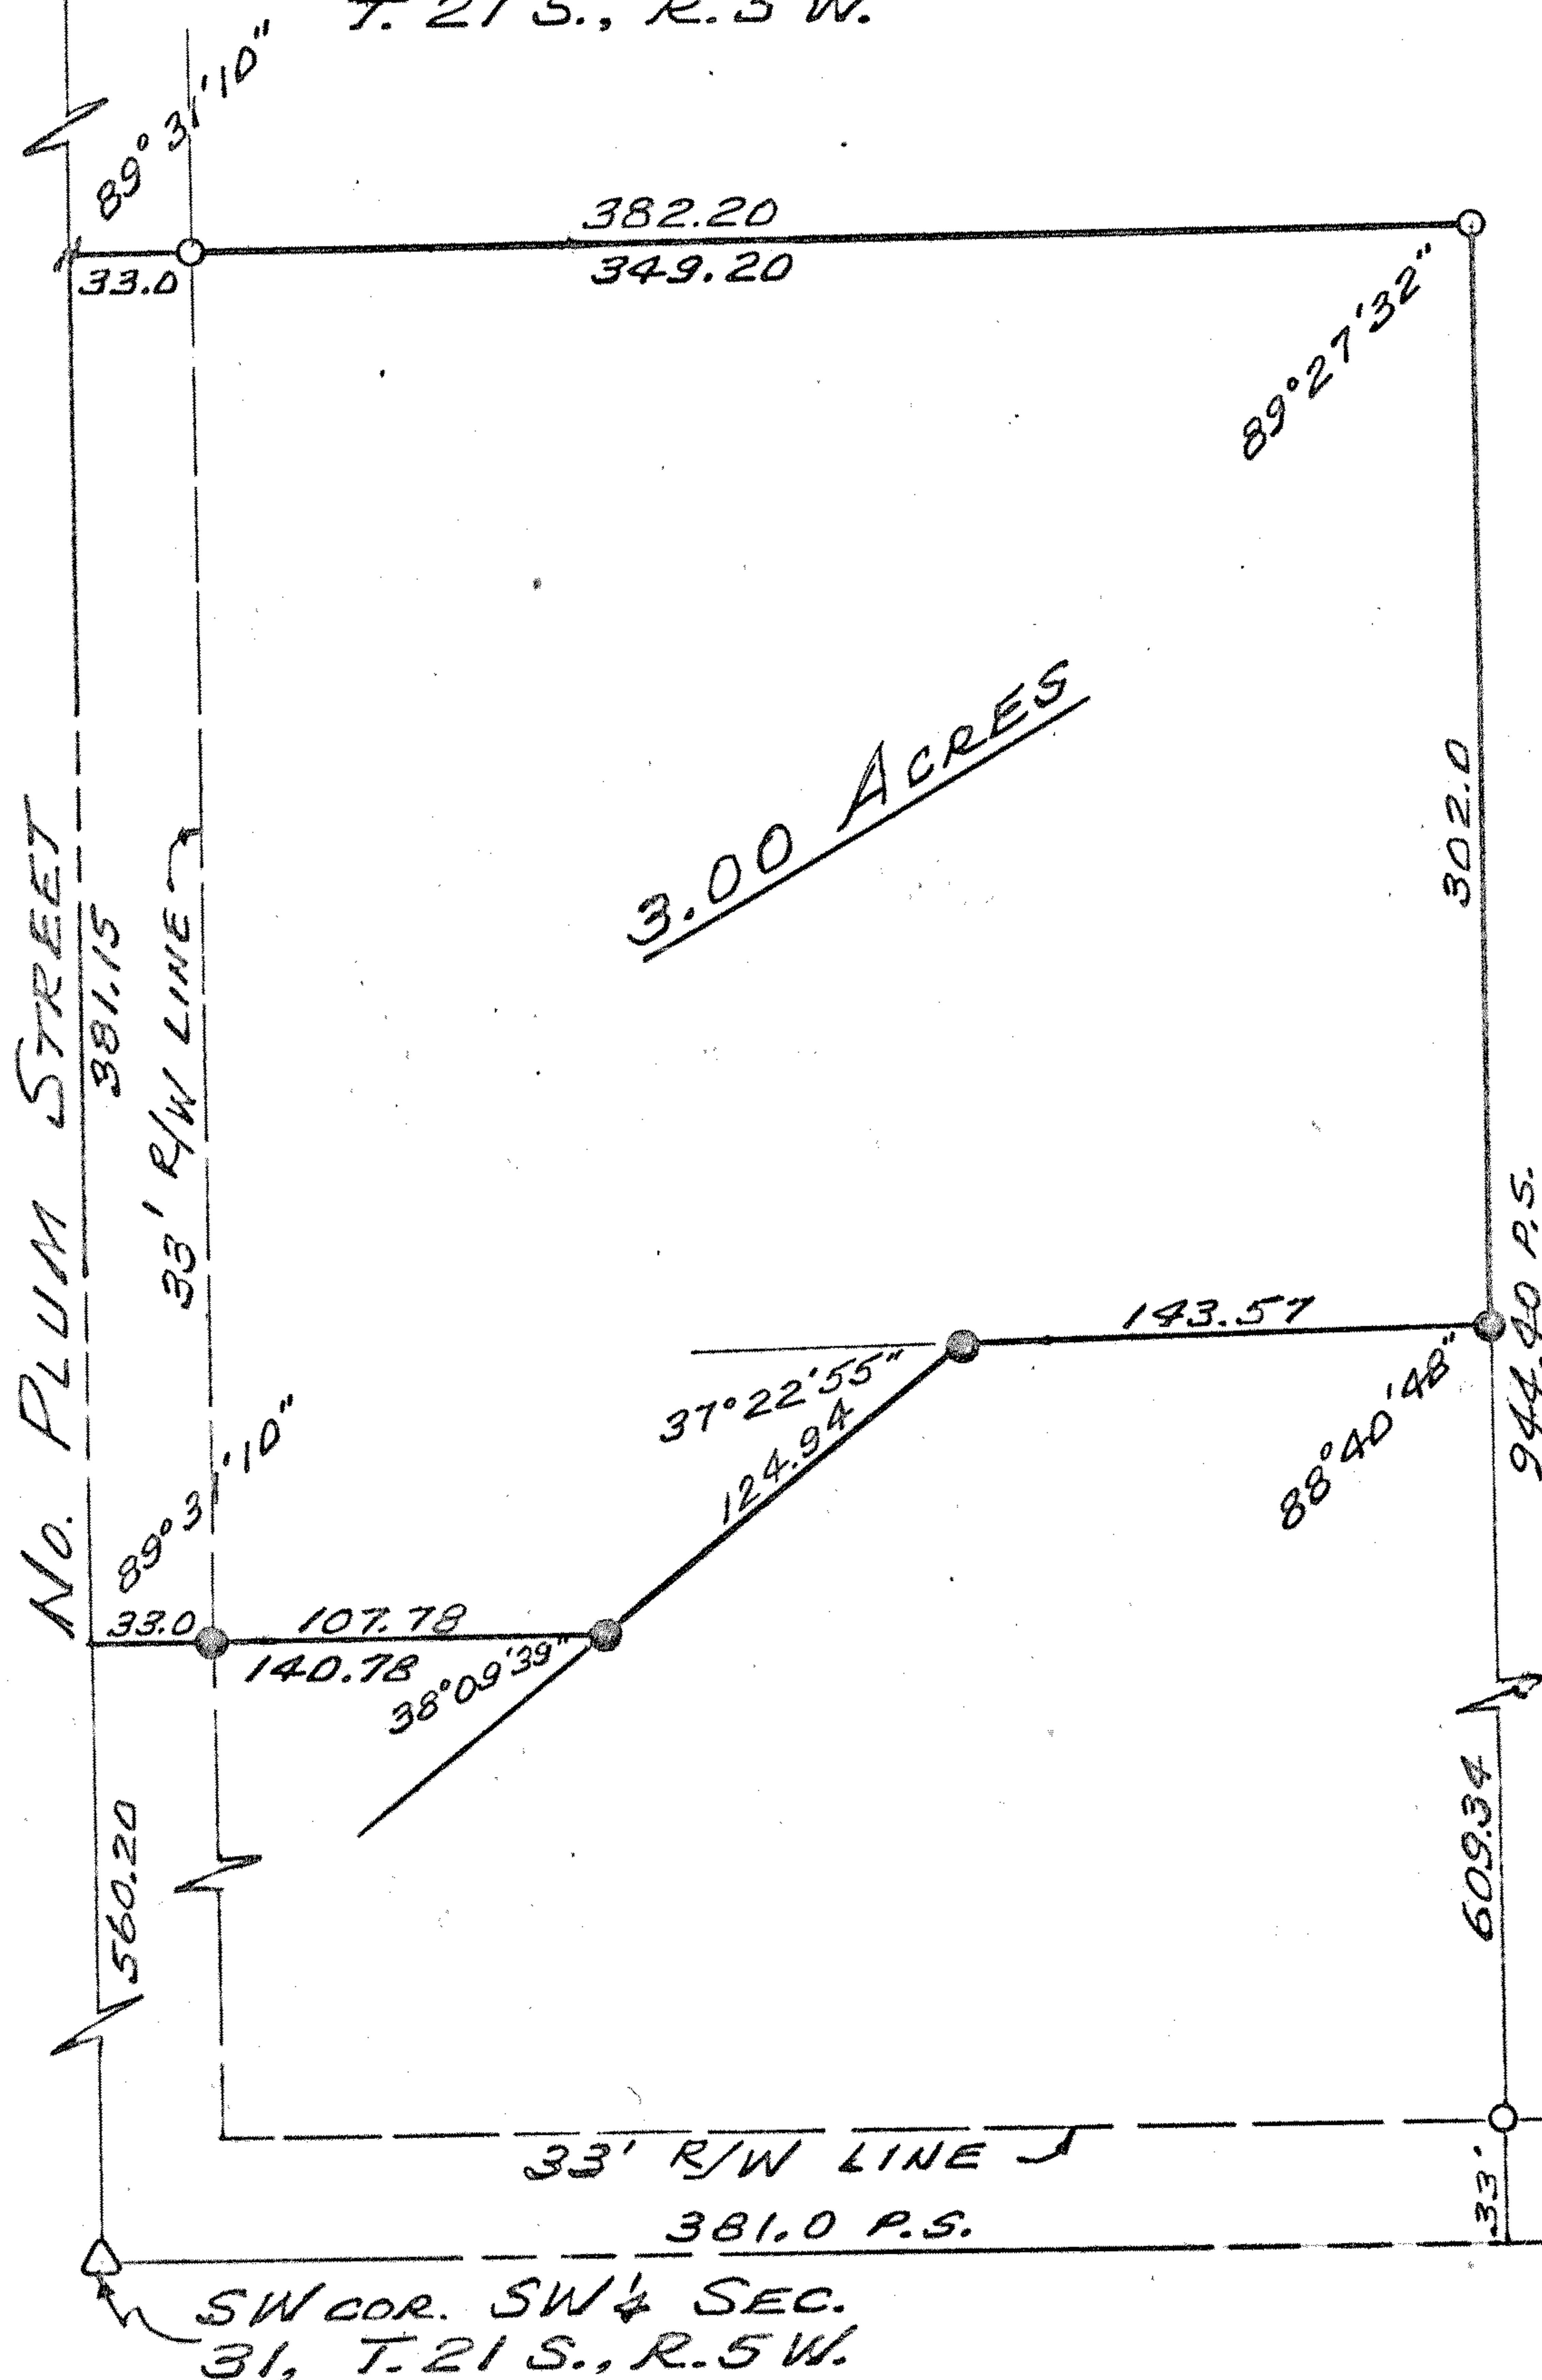

SCALE: 1"=100'

- △ GOVT CORNER FOUND
- IRON PIN FOUND
- ✱ NAIL FOUND FROM PREVIOUS SURVEY
- 30"X5" IRON BAR SET AT COR. THIS SURVEY

I hereby certify that the above is a true and correct plat of a survey made of the property described herein



Survey for: Irvin Schlehuber

William H. Klassen
Registered Kansas Land Surveyor

DESCRIPTION

A tract in the Southwest corner of the Southwest $\frac{1}{4}$ of Section 31, T.21S., R.5W., more particularly described on the attached sheet.

MICROFILM

State: Kansas

County: McPherson

Proj. # 77-179

Date: September 27, 1977